


PROPOSED

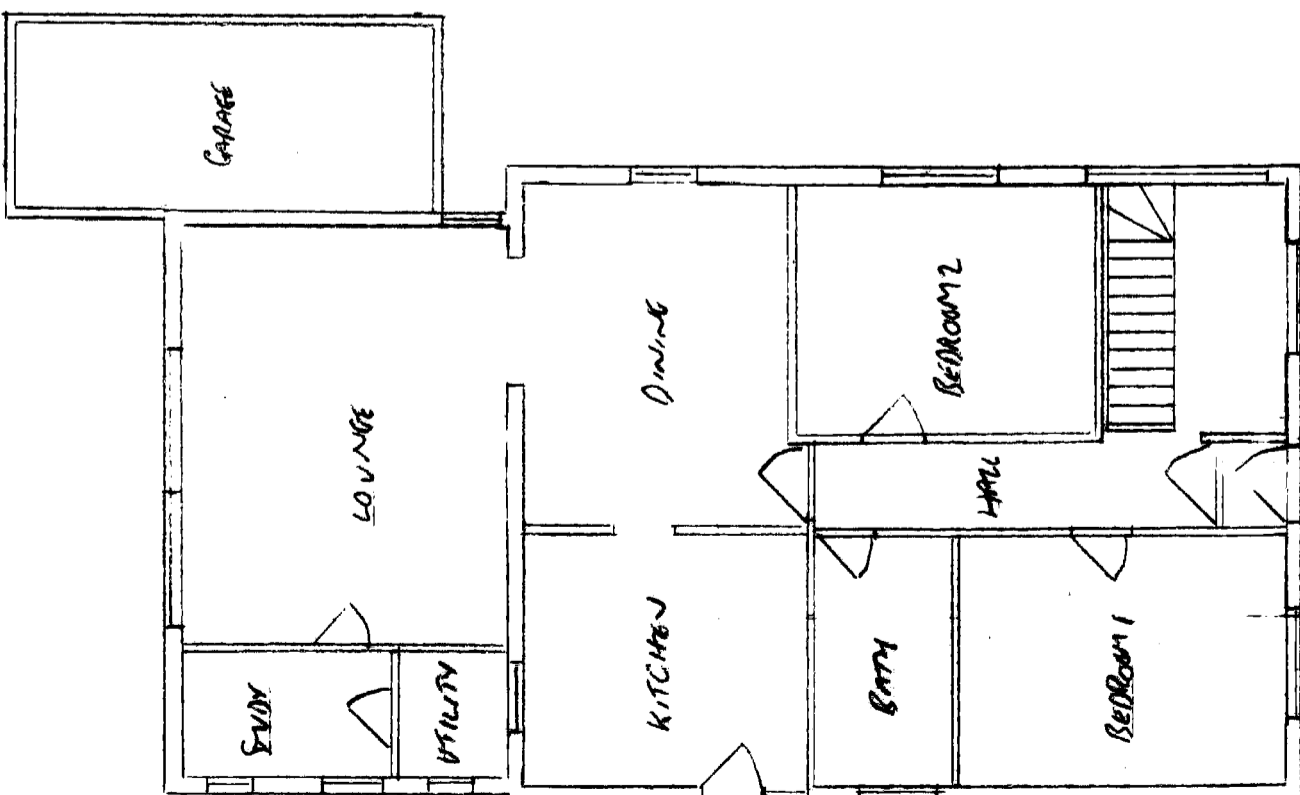

EXISTING

REVISIONS

PROPOSED DOWNER PORCH & SIDE EXTENSION
 8, CRICKETFIELD ROAD, MORSEHAM, RHIZITE
 SCALE 1:100
 17/1/2026
 EXISTING & PROPOSED GROUND FLOOR
 DWG No 1

0 1 2 3 4 5
 SCALE (AS)