


PROPOSED



EXISTING

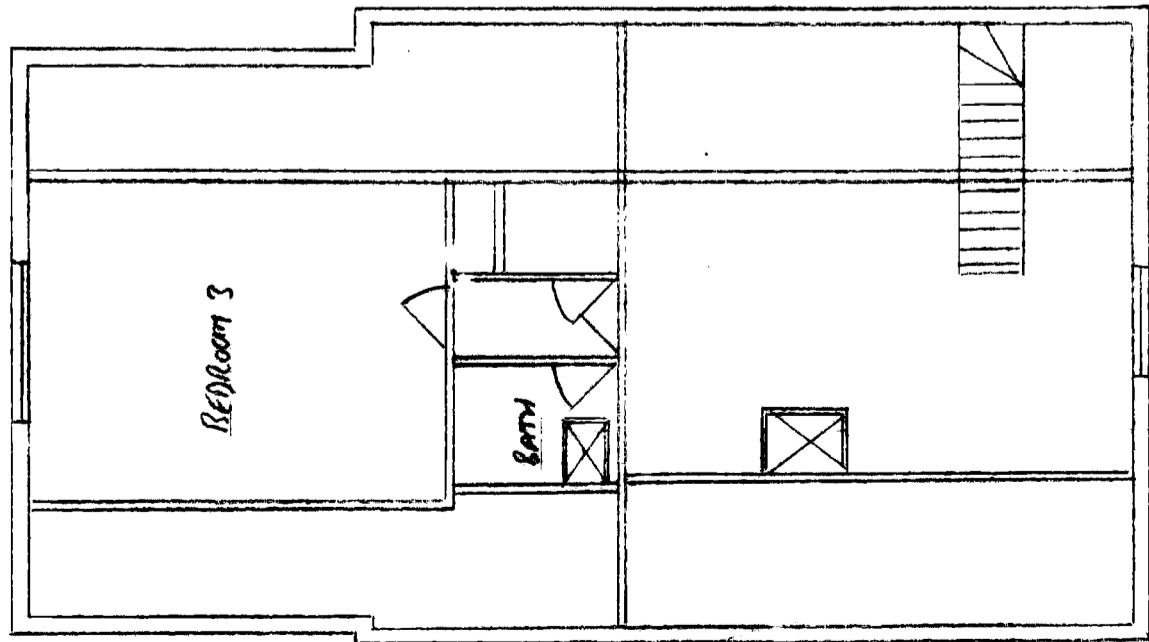

Scale (AS)

Proposed Dairies, Porch & Side Extension
 8, CRICKETFIELD ROAD, HORSBURGH, RHIZI
 SCALE 1:100
 17.11.2026
 EXISTING AND PROPOSED FLOOR
 DWG No. 3