




EXISTING SIDE ELEVATION (E)

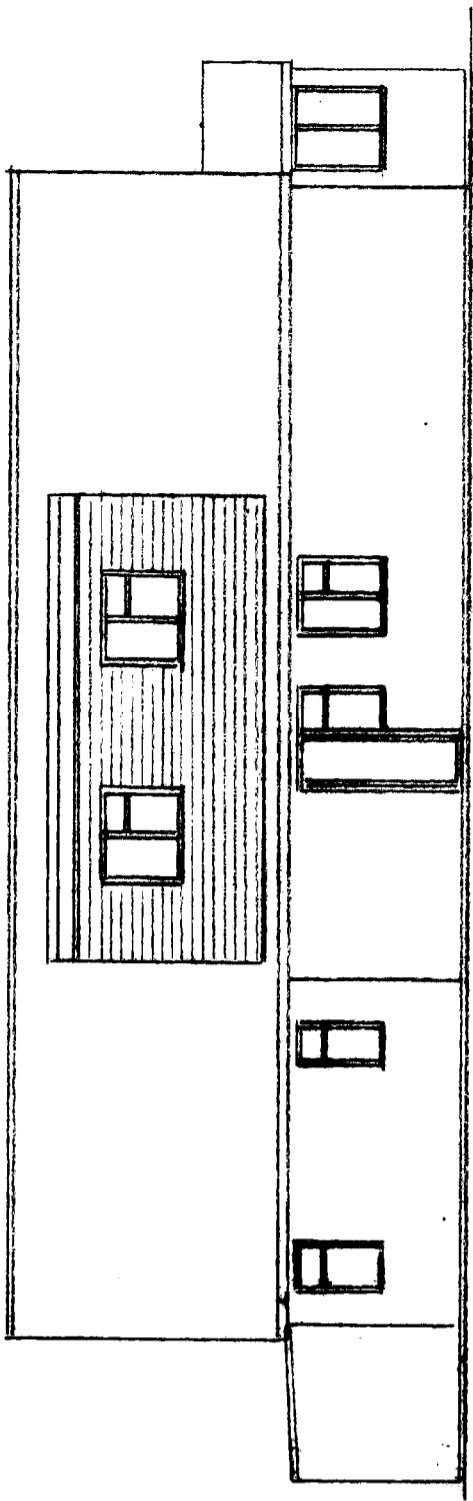

PROPOSED SIDE ELEVATION (E)

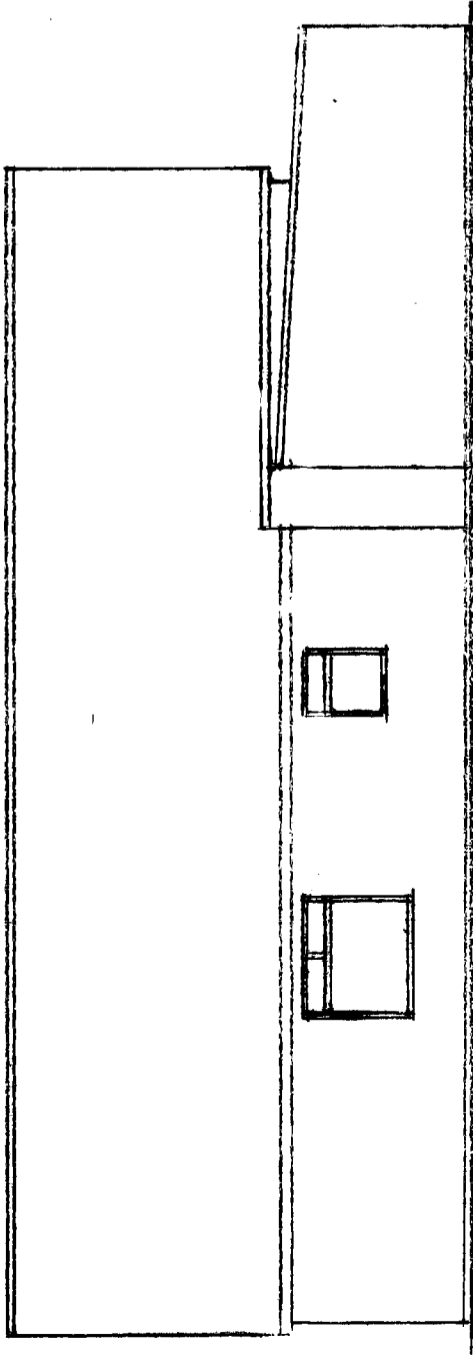

EXISTING SIDE ELEVATION (W)

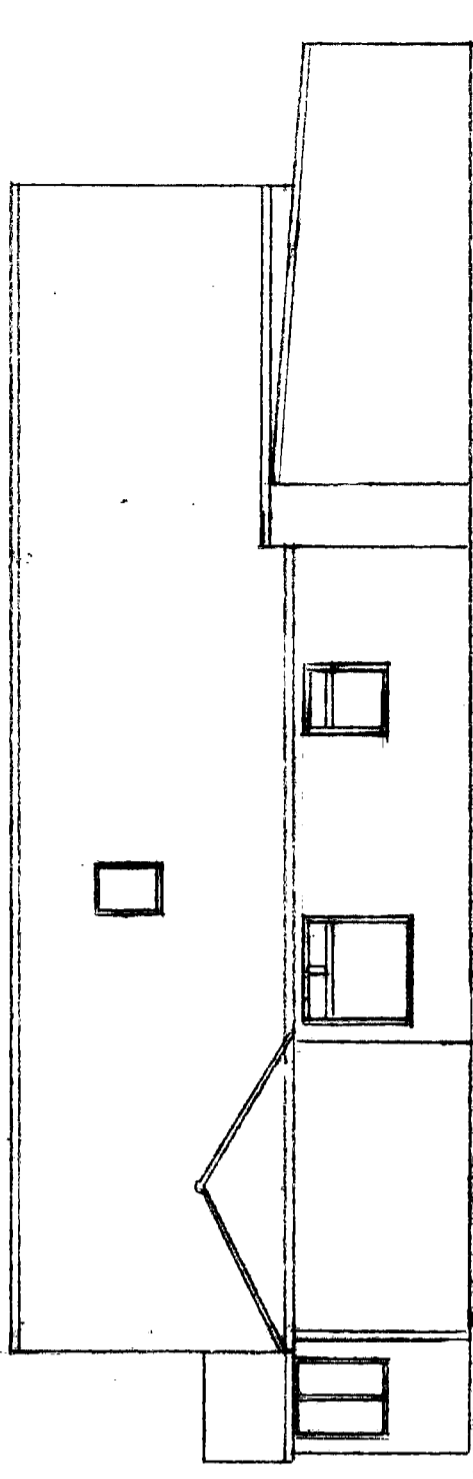

PROPOSED SIDE ELEVATION (W)

0 1 2 3 4 5
SCALE (A3)

PROPOSED DOWNER PORCH & SIDE EXTENSION
8, CRICKETFIELD ROAD, HULLDART, RHIFTE
SCALE 1:100
17/11/2026
EXISTING AND PROPOSED SIDE ELEVATIONS
DWG NO 4