

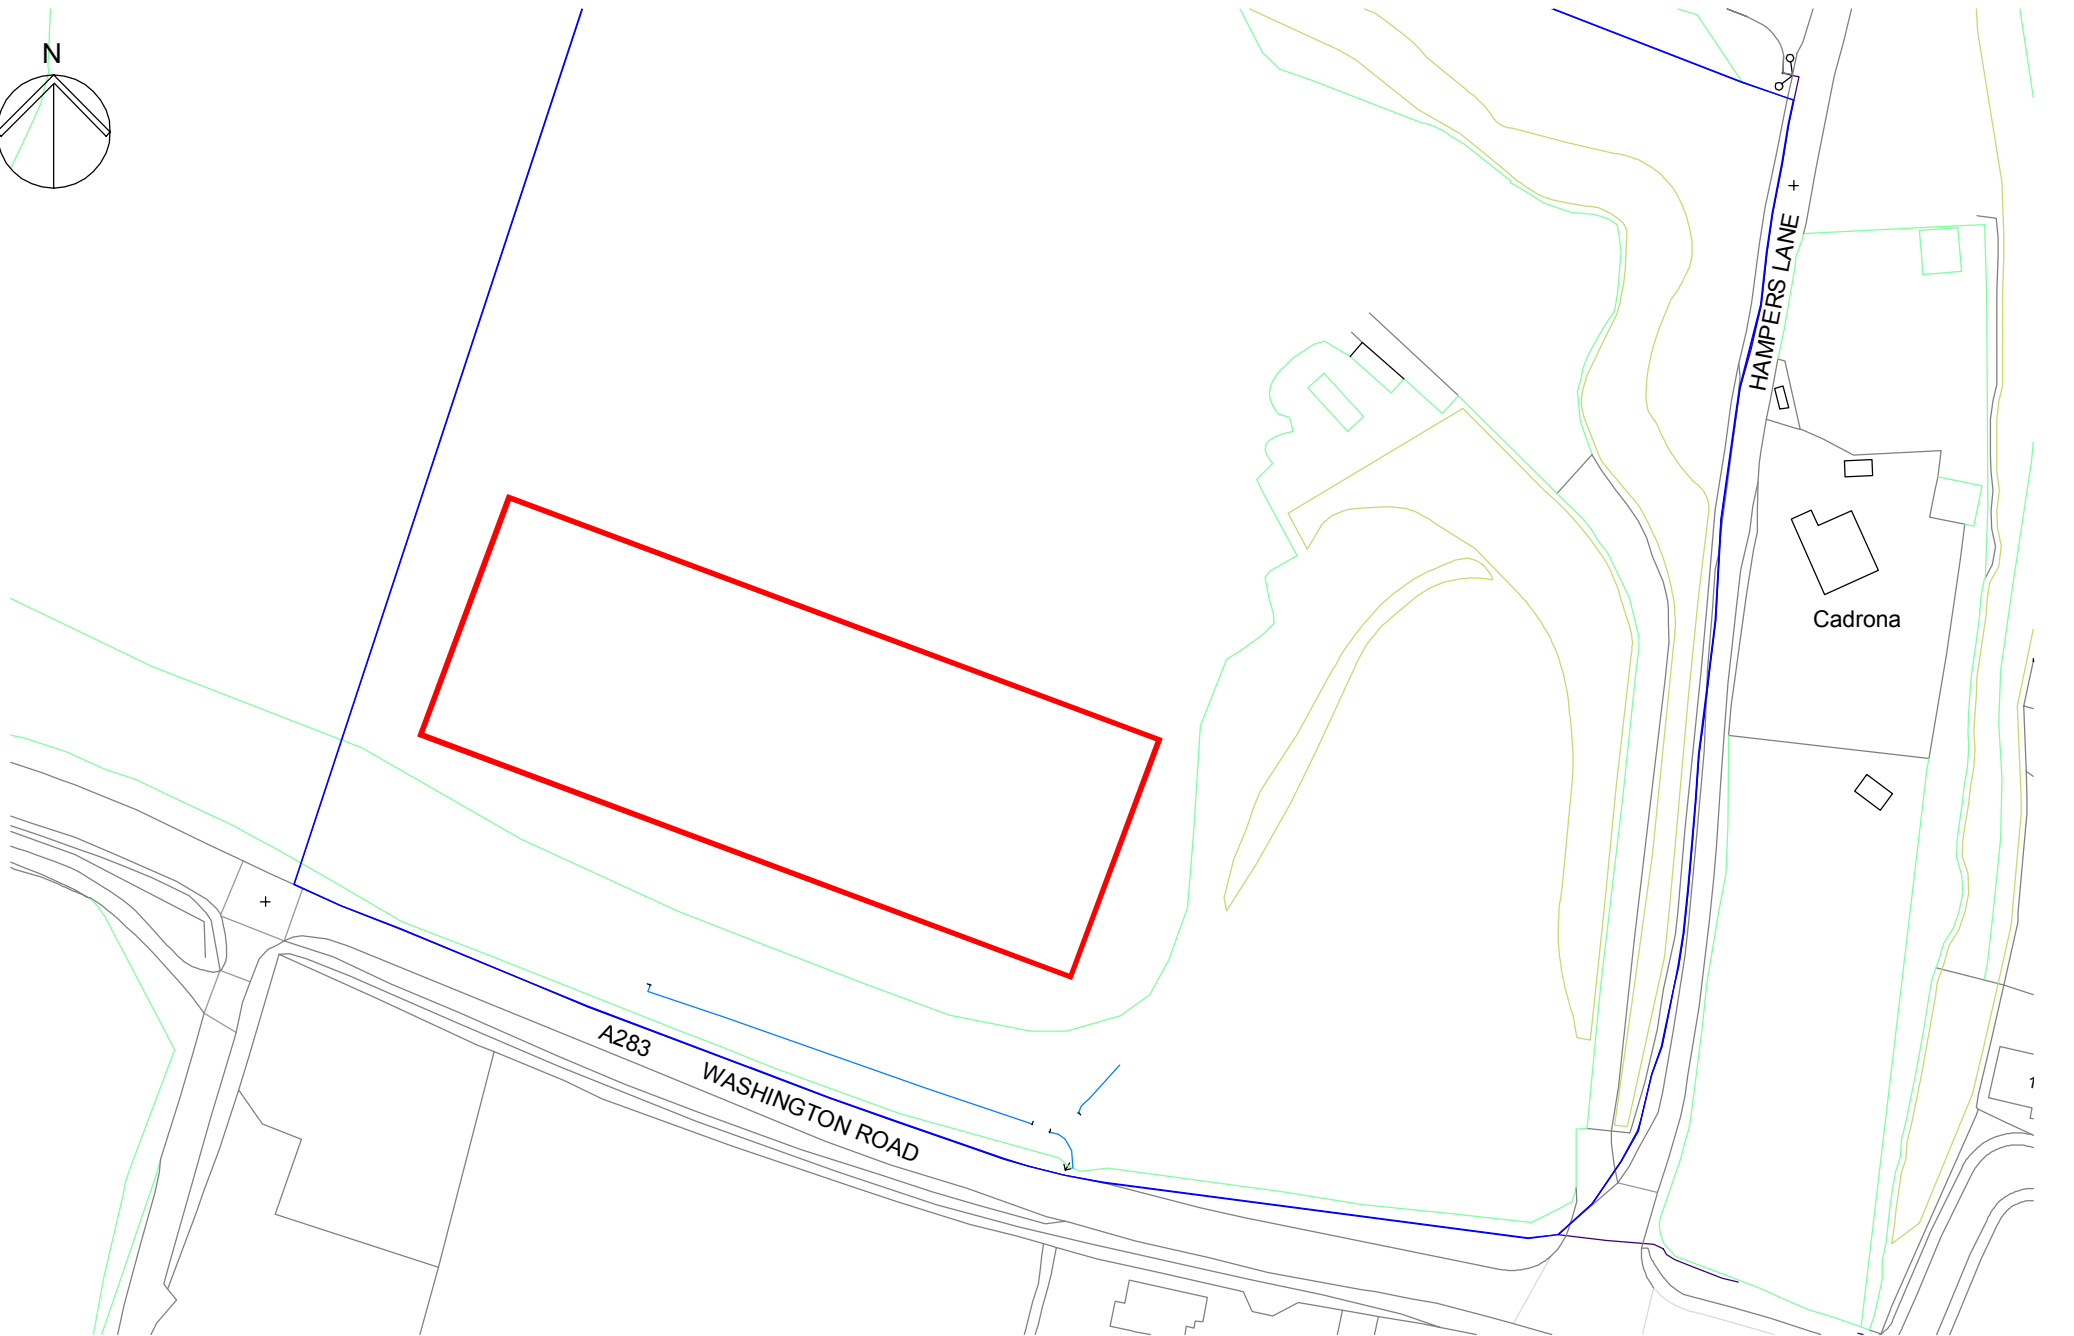


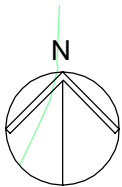

SCALE 1:1250m

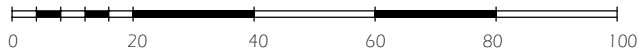

Licence number AC0000808122

job	Washington Sand Pit, Hampers Lane Storrington, West Sussex RH20 3EX	scale(s)	1:50 ☐ 1:100 ☐ 1:200 ☐ 1:500 ☐ 1:1250 ☒	job no.		dwg no.	OS1
dwg	Location Plan	drawing size	A4	date	13 Oct 2025	rev	A