


2 Site West
1 : 100



3 Site East
1 : 100

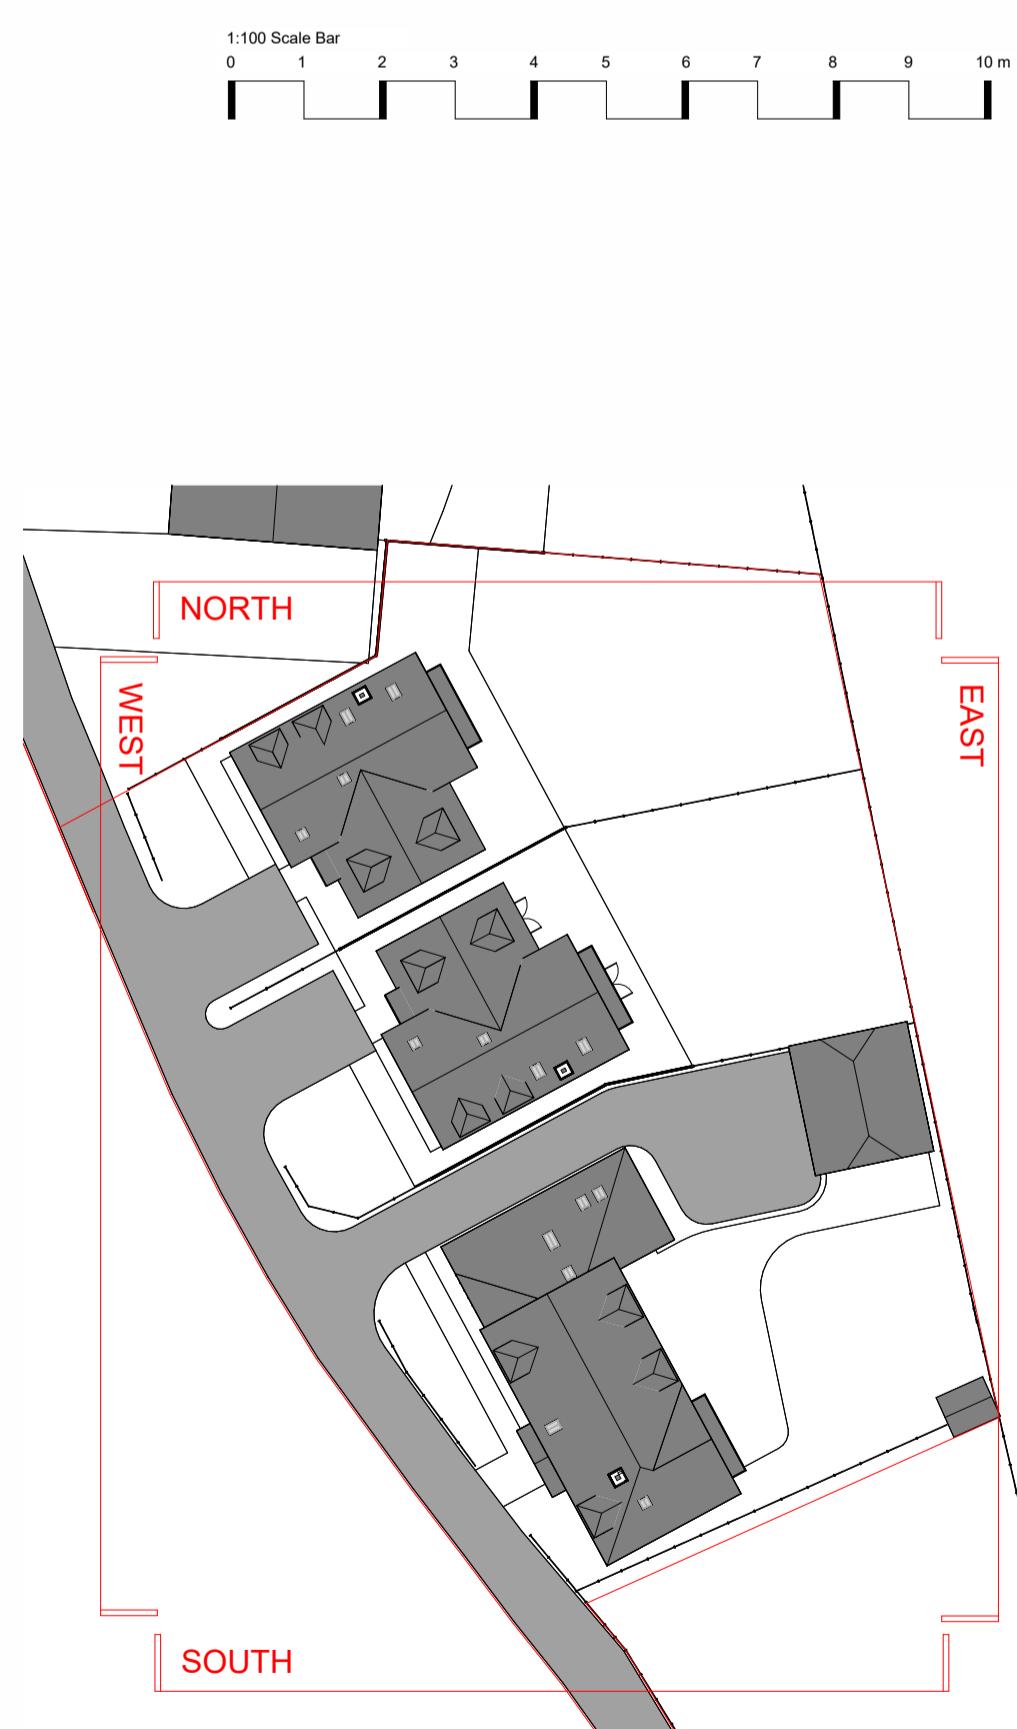

1 Reference Diagram
NTS



4 Site North
1 : 100



5 Site South
1 : 100

New Form Architecture Ltd.
All dimensions to be as noted.
Do not scale from this drawing.
Report any discrepancies to the Architect/CA immediately.
Areas are approximate and may alter in construction.

Revision Description Date Drawn

New Form Architecture
your vision delivered

New Form Architecture Ltd
5 The Cairns
Chichester
West Sussex
GU11 3EP
info@newformarchitecture.com
www.newformarchitecture.com

Project:
High Barn, Crays Lane, Goose Green, West Sussex, RH20 2LR

Drawing:
Proposed Site Elevations

Date: 12/03/25 Project Number: **NFA-070** Drawing: **HB-04**

Scale As indicated@A1 Drawn: AM
Rev:

Status:
PLANNING