
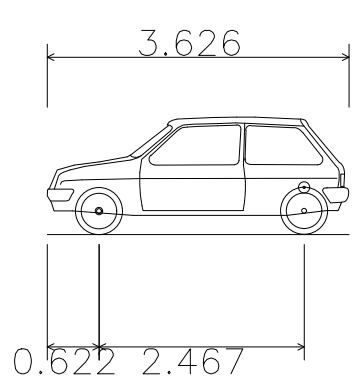


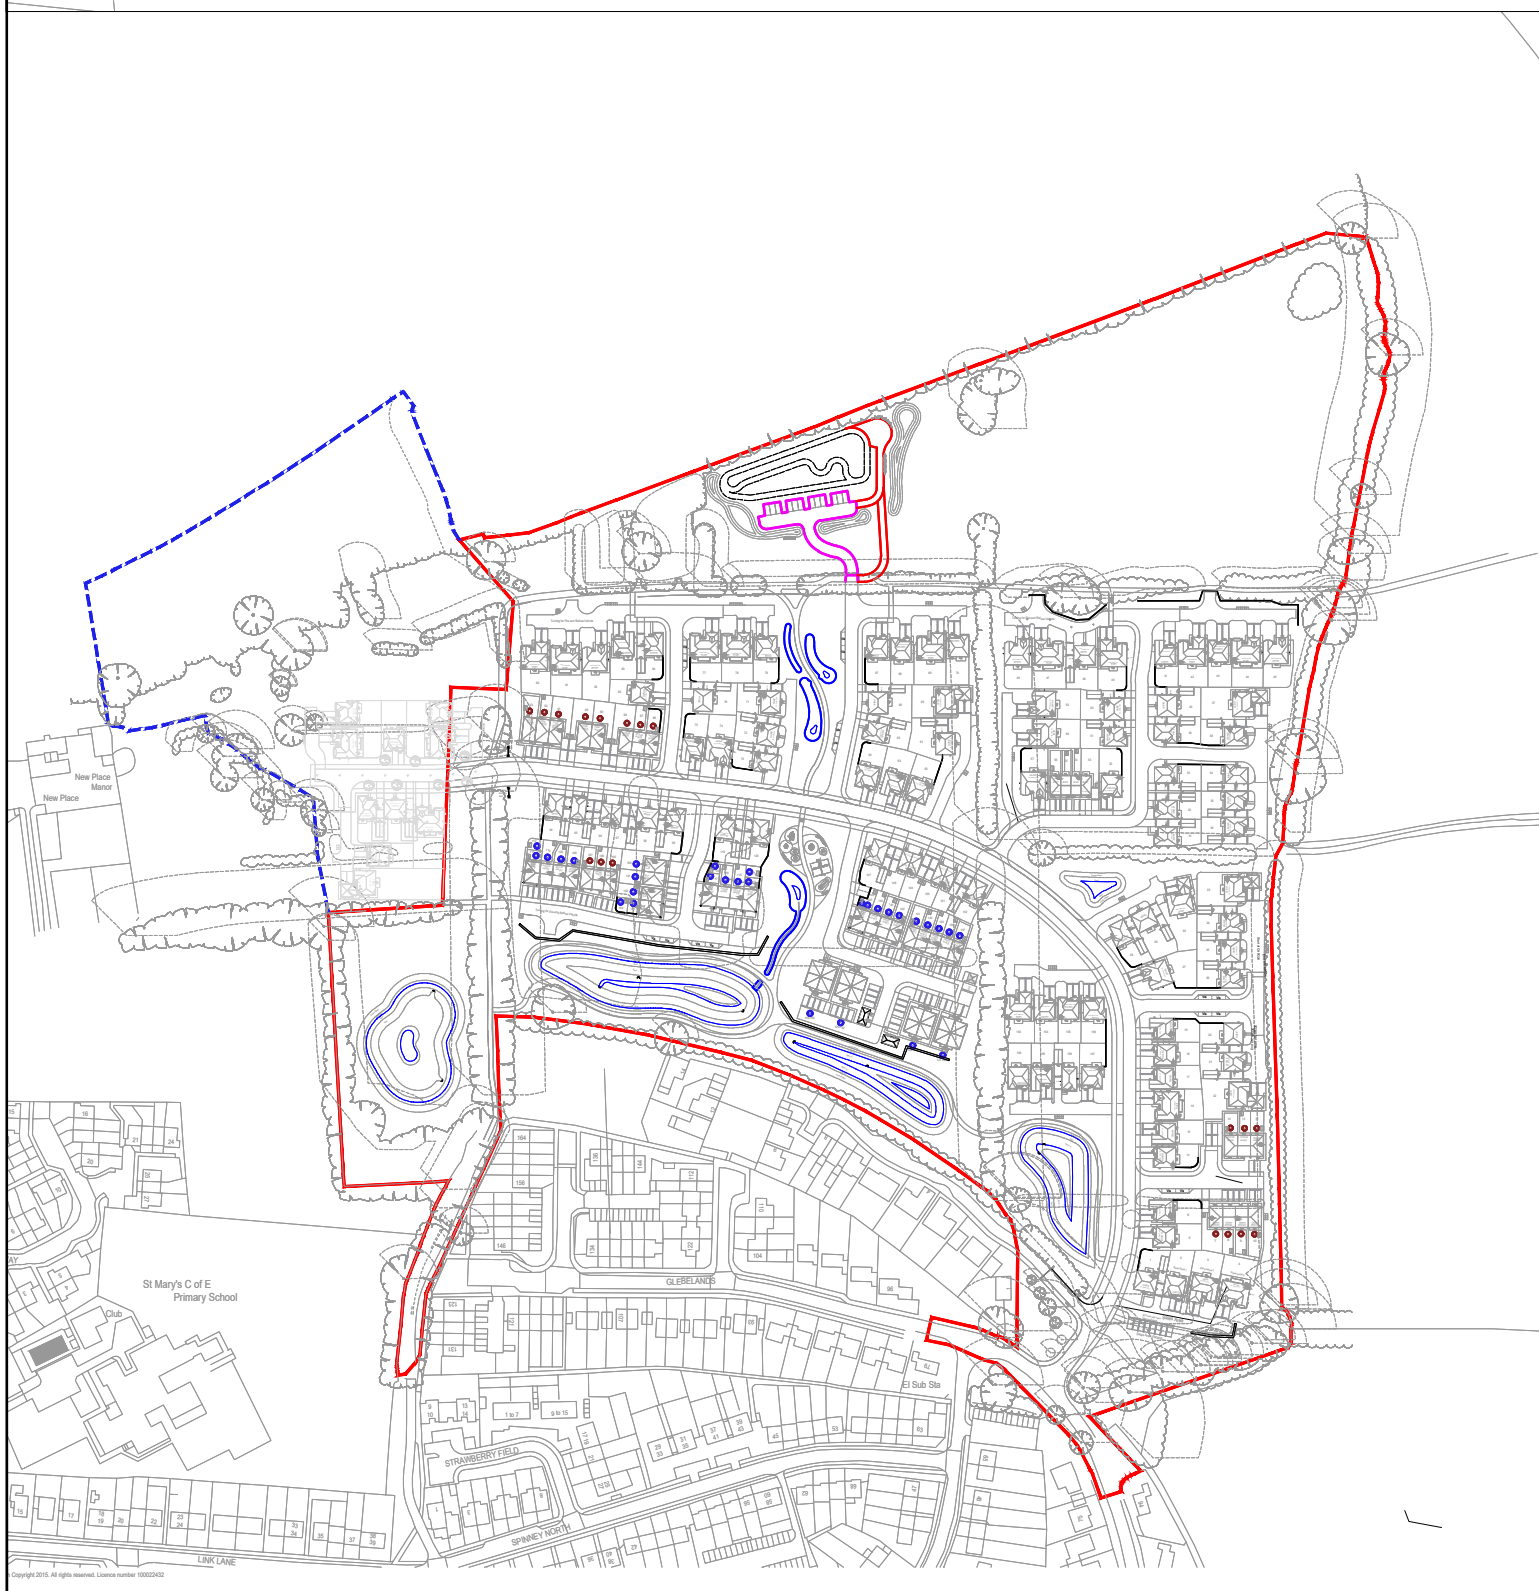

Small Car (2006)
Overall Length 3.626m
Overall Width 1.688m
Overall Body Height 1.414m
Min Body Ground Clearance 0.233m
Max Track Width 1.621m
Lock to lock time 4.00s
Kerb to Kerb Turning Radius 5.330m

CIVIL / STRUCTURAL DESIGN RISK MANAGEMENT

Abnormal or unusual residual risks associated with the design outcomes shown on this drawing are:-

RSK LDE LTD has followed its Design Risk Management process for Hazard Elimination and Risk reduction in developing the designs shown on this drawing.
Abnormal or unusual residual risks may be shown above where it is considered that such risk may not normally be expected by competent persons engaged on work of this nature or type.

Notes:
1. This drawing is to be read in conjunction with all relevant Architects and Engineers drawings and specifications.
2. Topographical Survey and Levels from NJC Survey Ltd, Drawing Number S1572 Dated 18th March 2019.
3. Layout based on Geoff Perry Associates Drawing Layout Rev E dated June 2020.
4. Do not scale this drawing.
5. This drawing is to be read in conjunction with all other relevant engineers, architects and specialist design drawings and details.
6. All dimensions are in meters unless noted otherwise.

Legend:
Planning Application Boundary
Future Phase 2 Heritage Planning Application Boundary
Vehicle Tracking Wheels
Vehicle Tracking Bodywork

P01	04.07.2025	Preliminary Issue	GXA	GXA	RD
Rev.	Date	Amendment	Drawn	Chkd	Appt.

LDE

CIVILS | STRUCTURES | HYDROLOGY

an rsk company

Albion Park
Humber Road
Coventry
CV3 9AQ
United Kingdom

Tel: +44 (0) 24 7950 9900
Fax: +44 (0) 24 7950 1417
Email: info@lde.co.uk
Web: www.lde.co.uk

Client
**BARRATT DAVID WILSON
(SOUTHERN COUNTIES)**

Project Title
**NEW PLACE FARM, PULBOROUGH,
WEST SUSSEX**

Status
PLANNING

Drawing Title
PRIVATE CAR TRACKING

Drawn	Date	Checked	Date	Approved	Date
GXA	04.07.2025	GXA	04.07.2025	RD	04.07.2025

Scale	Orig Size	Dimensions
1:500	A0	m

Project No.	Drawing File
890815	890815-221424-CIVIL-CAR-TRACKING.dwg

Drawing No.	Rev.
890815	P01

Project	Orig	Mod/Rev	Rev/Iss	Type	Rev	Draw No.
890815	RSK	ZZ	XX	DR	C	8005

Scale 1:500
0 5 10 15 20 25m