

Project Name:  
**Workers Dwelling**

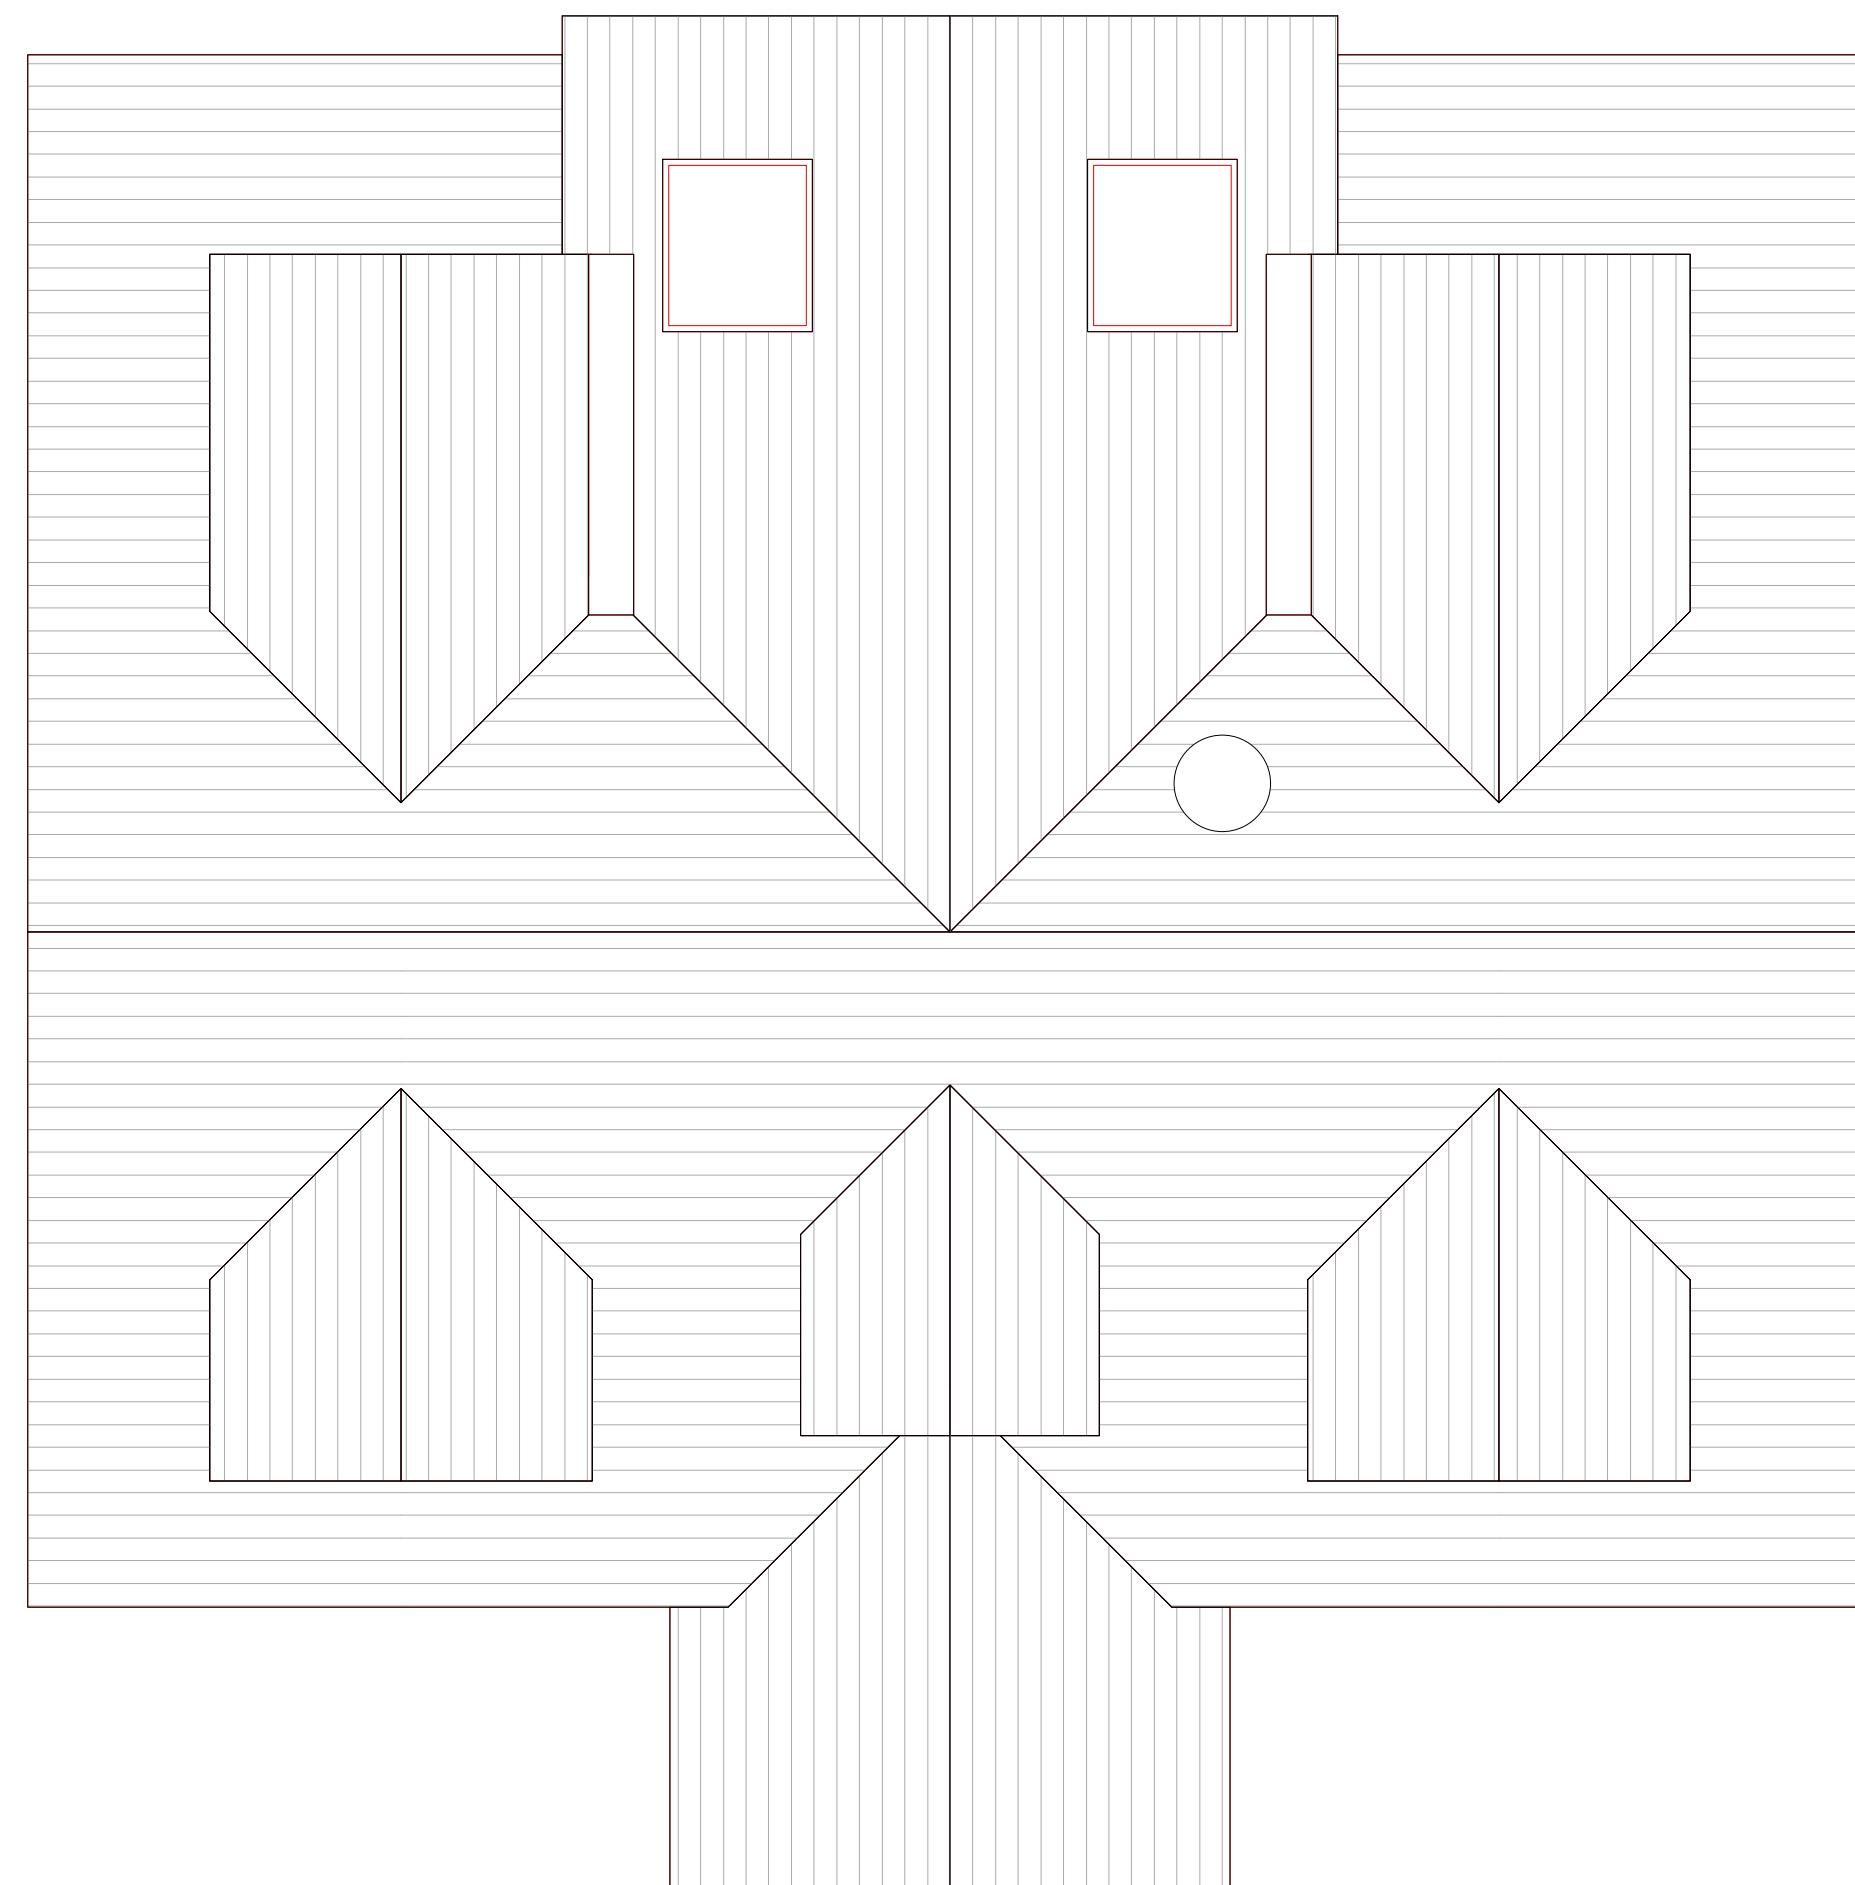
Date: 02/01/2025

Client:  
**Mr P a'Barrow**Site Address:  
Fill this in

Paul Maggs MCIArb

Hazelwood, Harbolets Road,  
West Chiltington RH20 2LG

Tel: 01798 813298

paul@pbproperties.co.uk  
www.pbproperties.co.ukDrawings produced using Vectorworks  
CAD. Only written dimensions to be  
respected. Copyright protected to  
PB Properties**PROPOSED ROOF**

0.00 1.0 2.0 3.0 4.0 5.0 M

