





Note: Front elevation is coloured for illustration purposes. please refer to materials plan for specific materials.

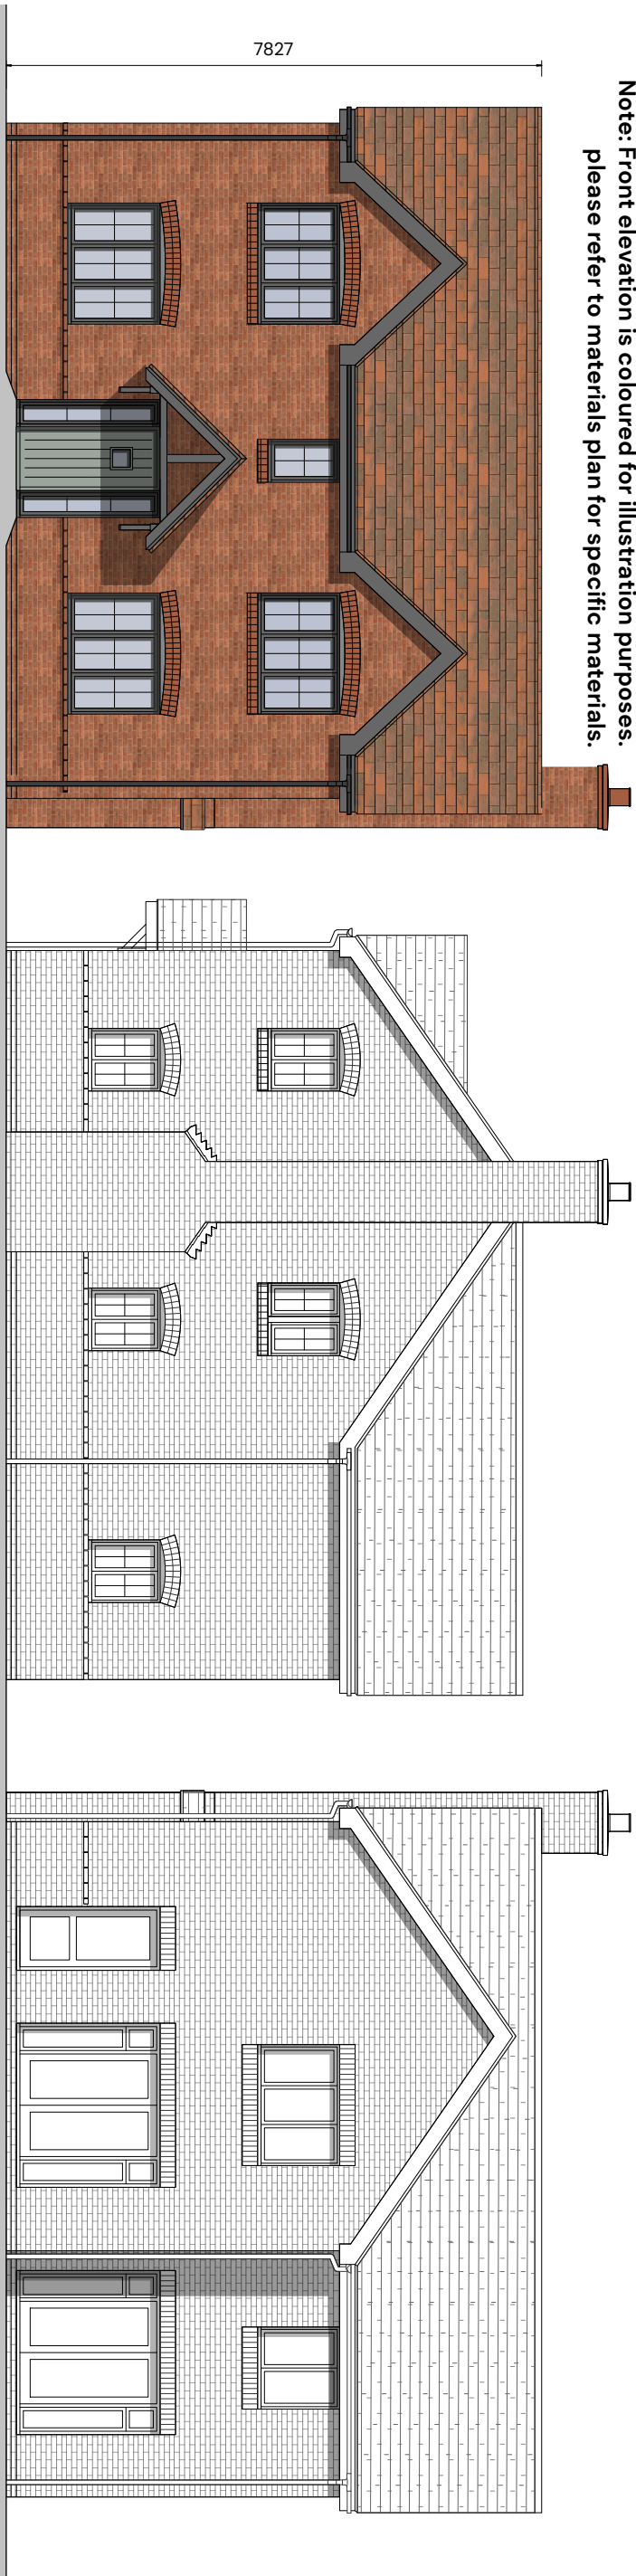

Front Elevation

Side Elevation

Rear Elevation

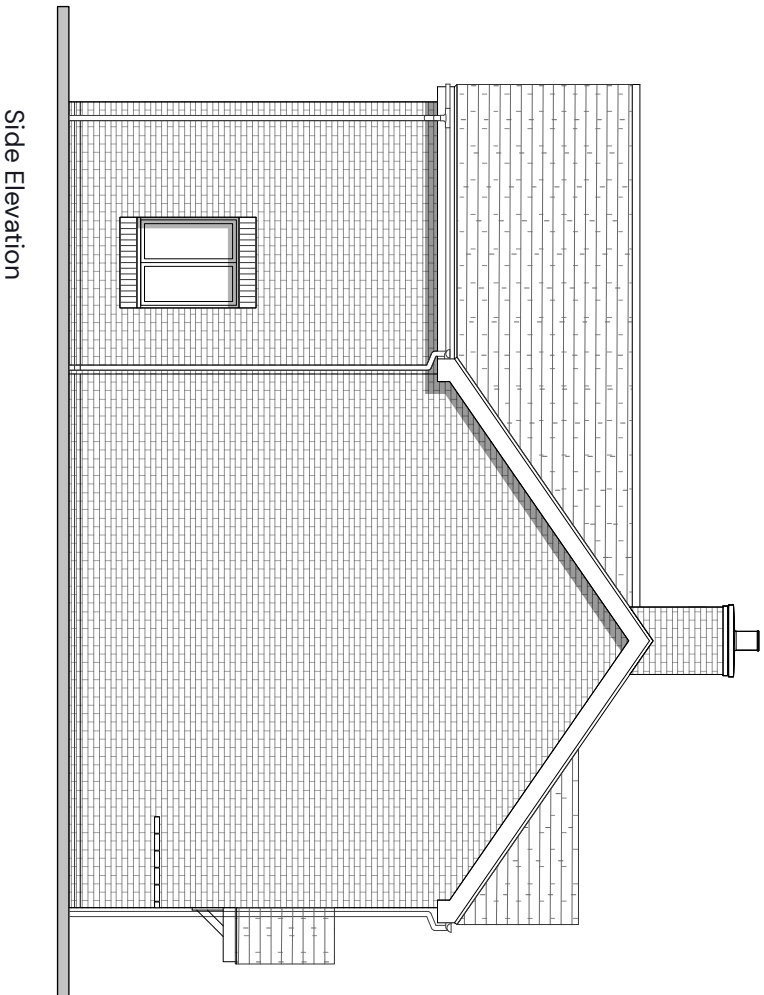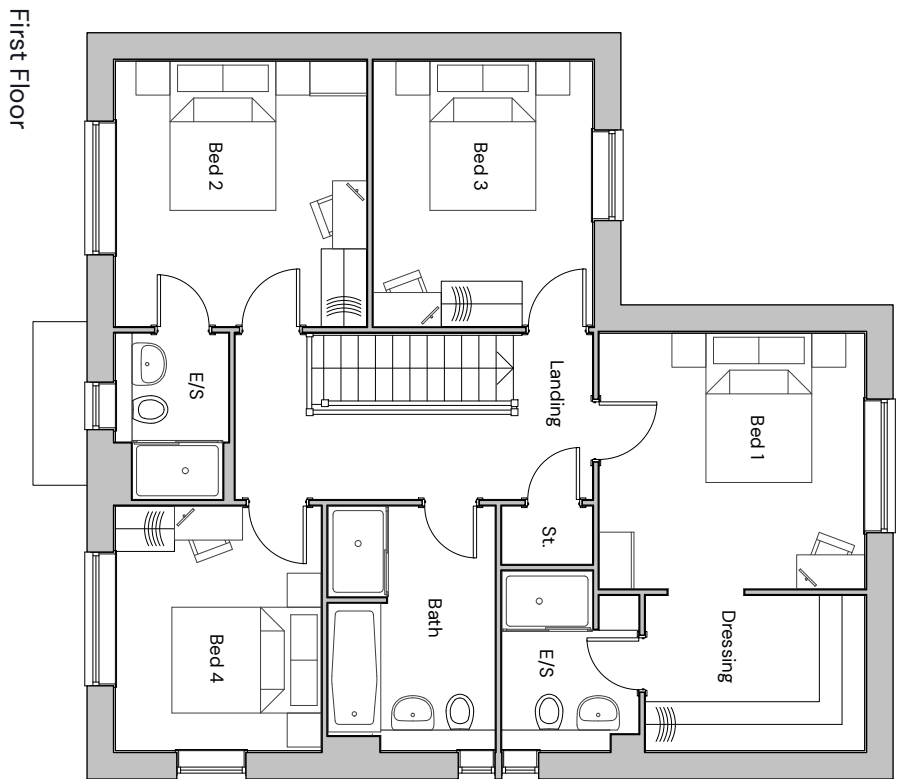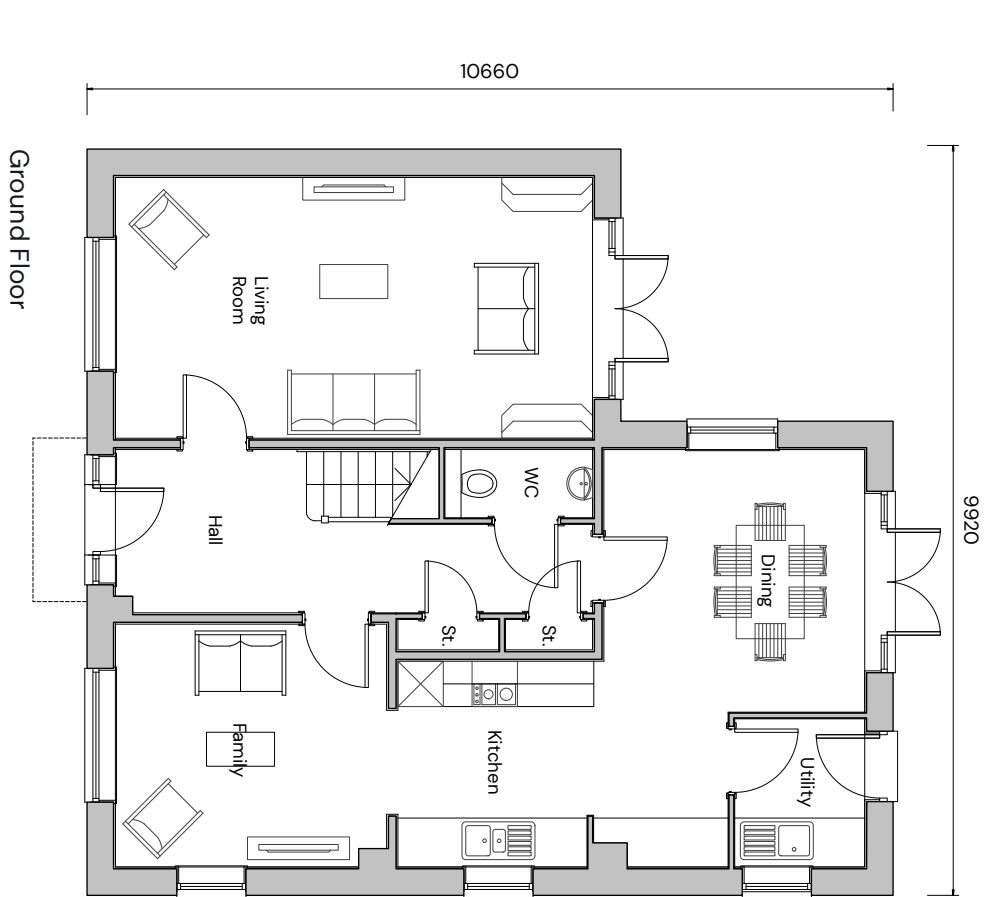

Side Elevation

Plot Numbers
As: 102
Handed: 1

