

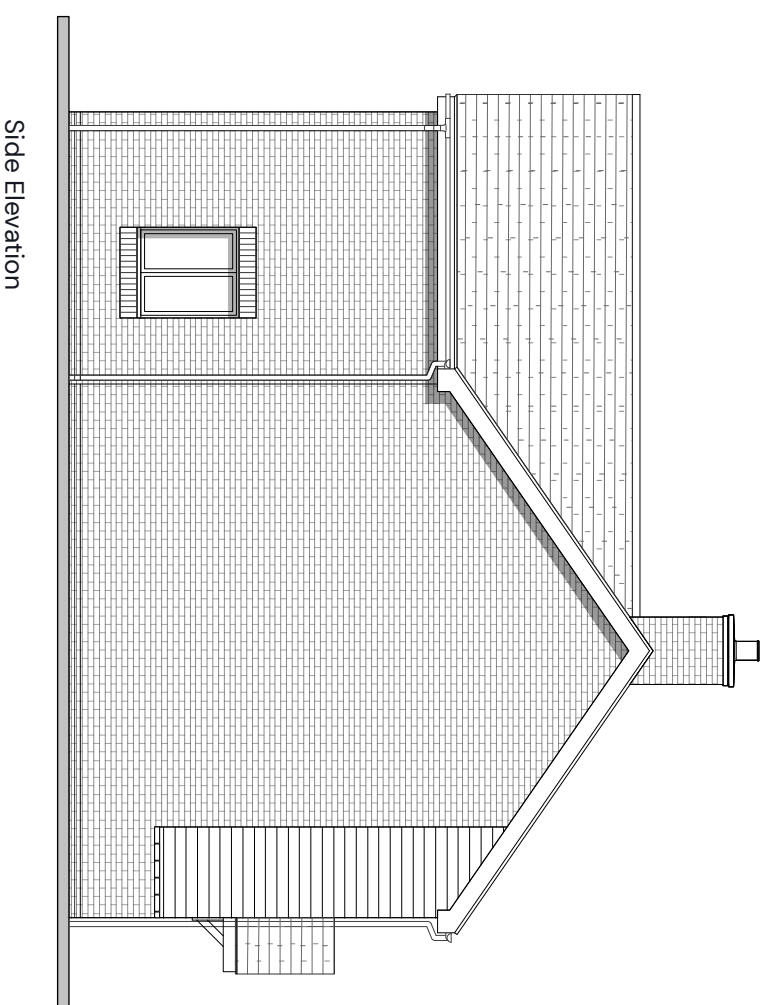
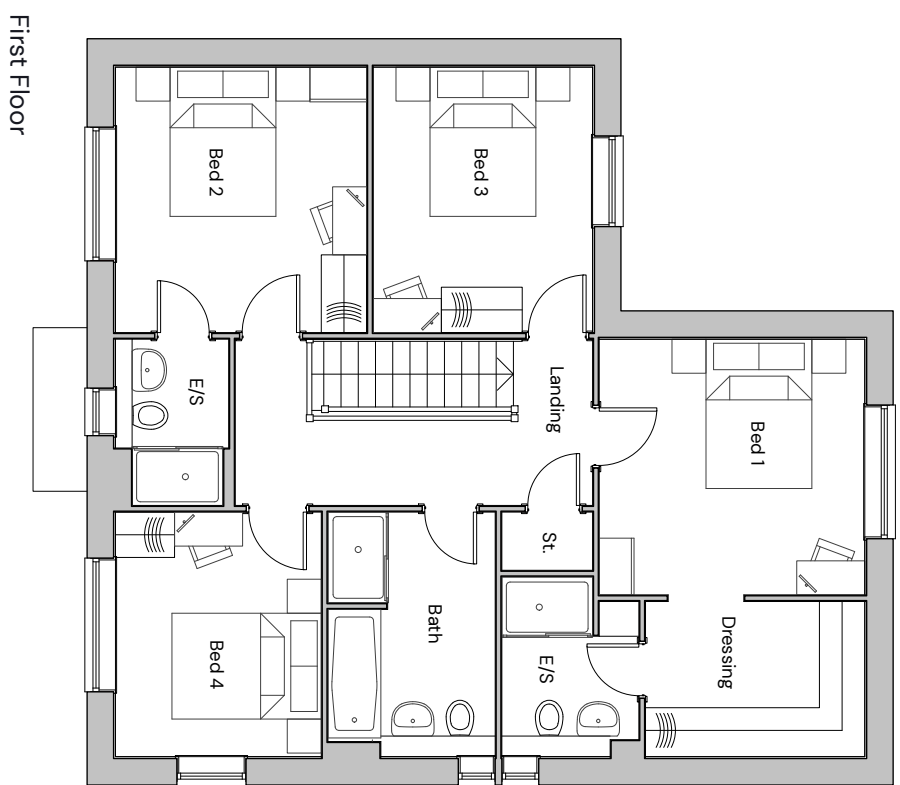


Note: Front elevation is coloured for illustration purposes. please refer to materials plan for specific materials.

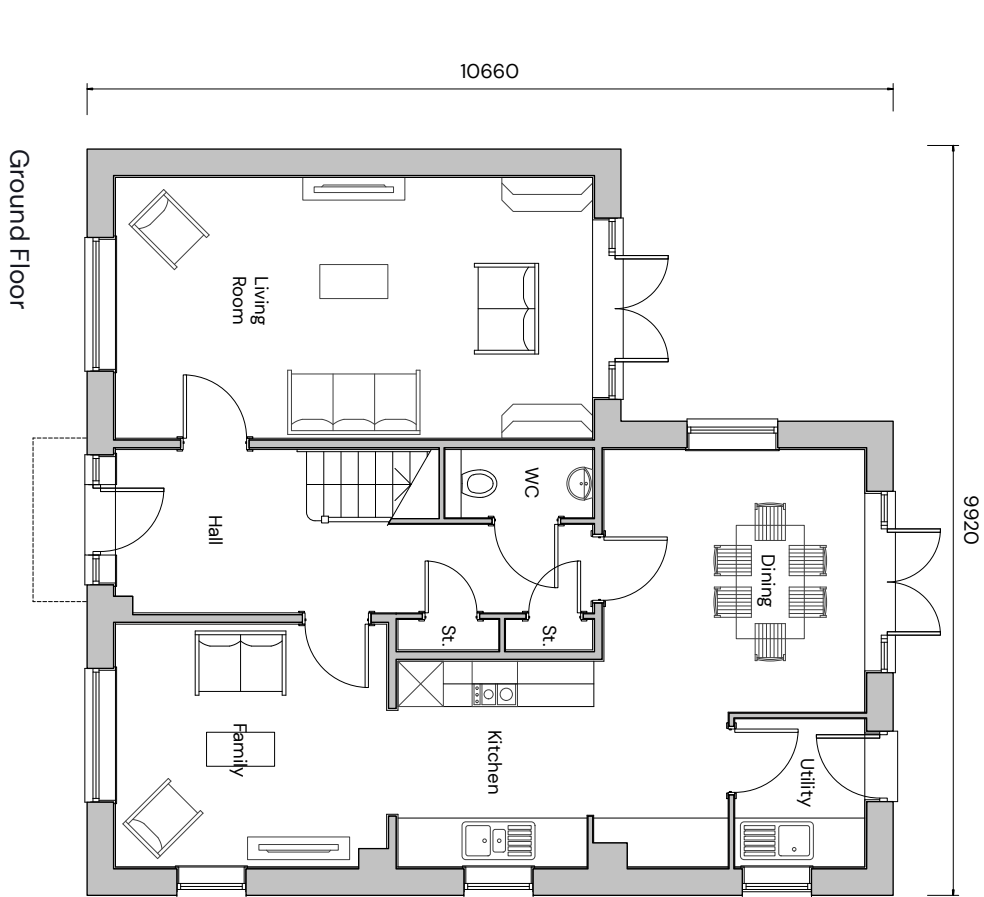

Plot Numbers
As:
Handed: 79

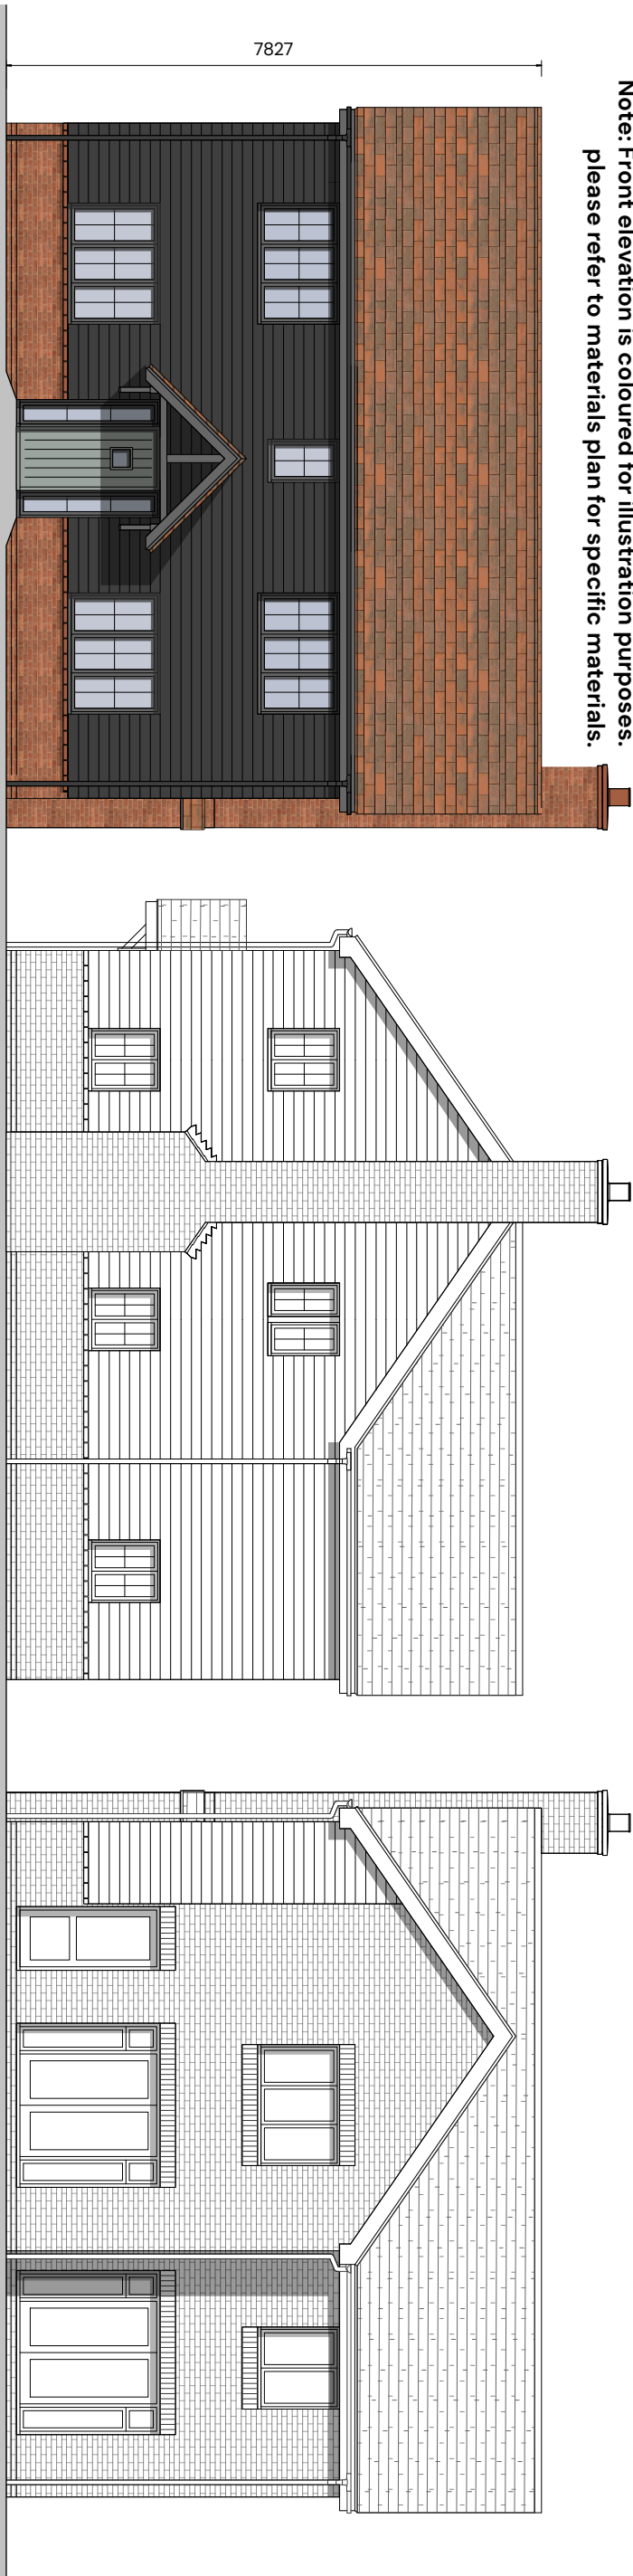