



Note: Front elevation is coloured for illustration purposes. please refer to materials plan for specific materials.

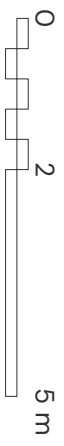

Note: Chimney to plot 64 only

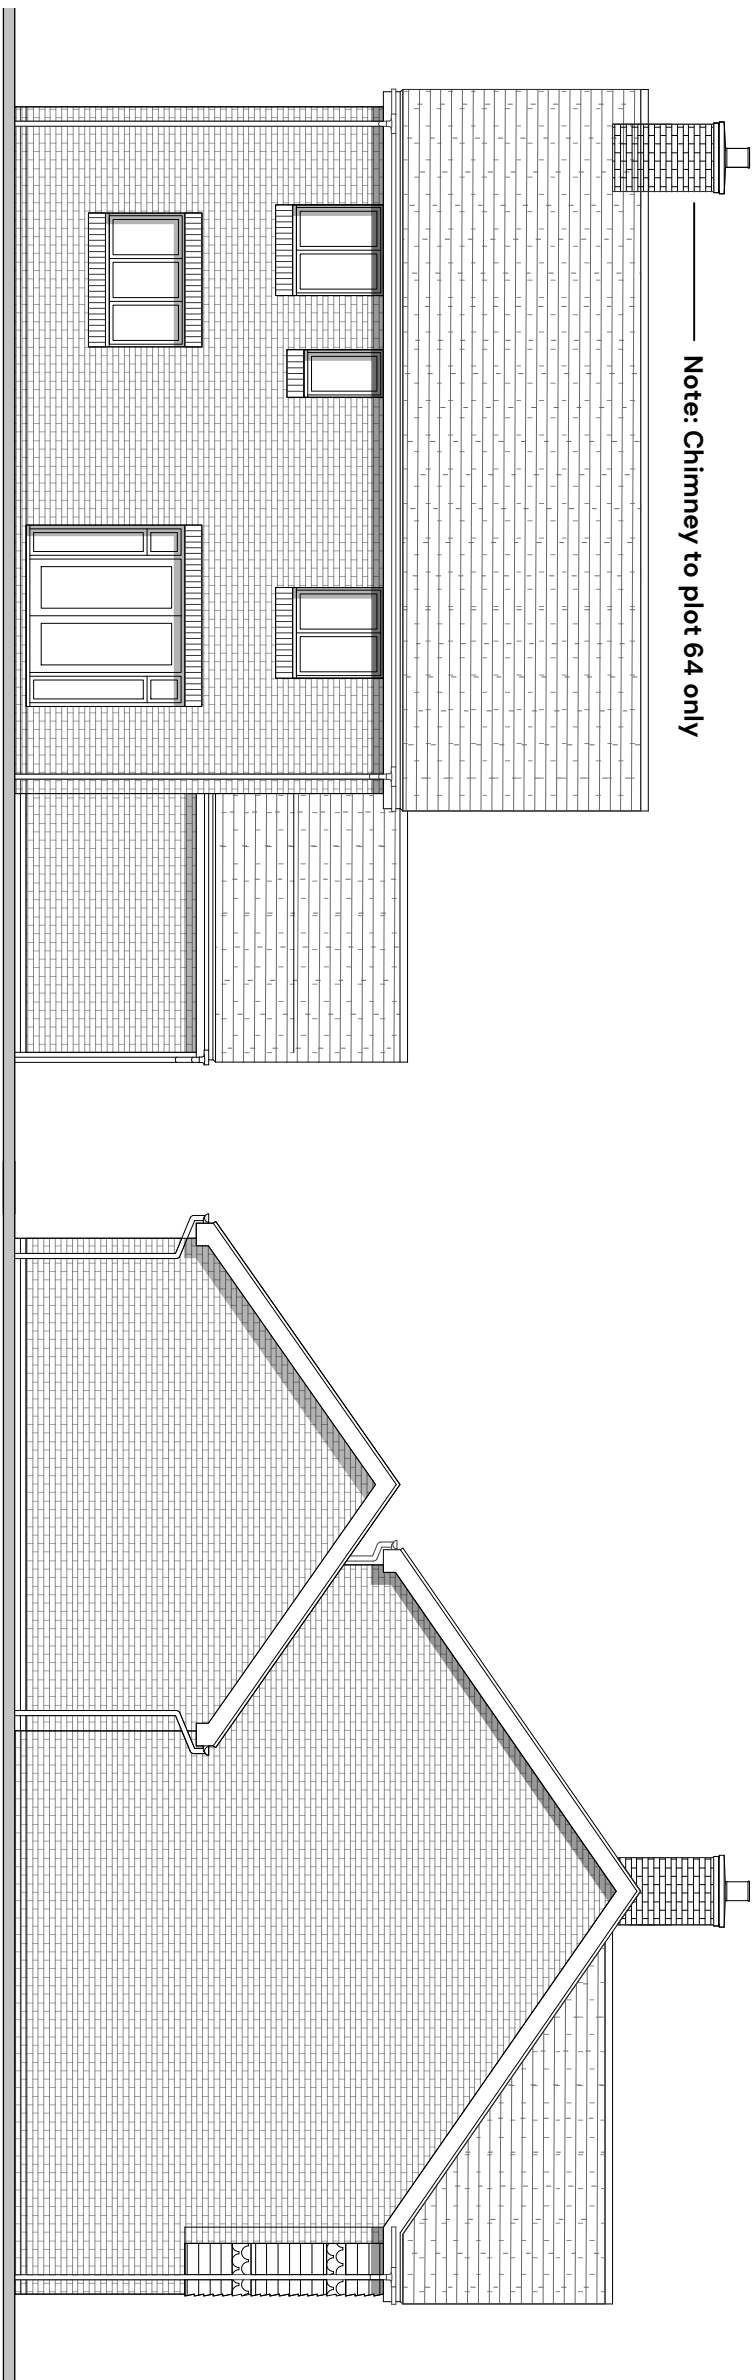

Plot Numbers
As:
Handed: 64, 65