




Note: Front elevation is coloured for illustration purposes. please refer to materials plan for specific materials.

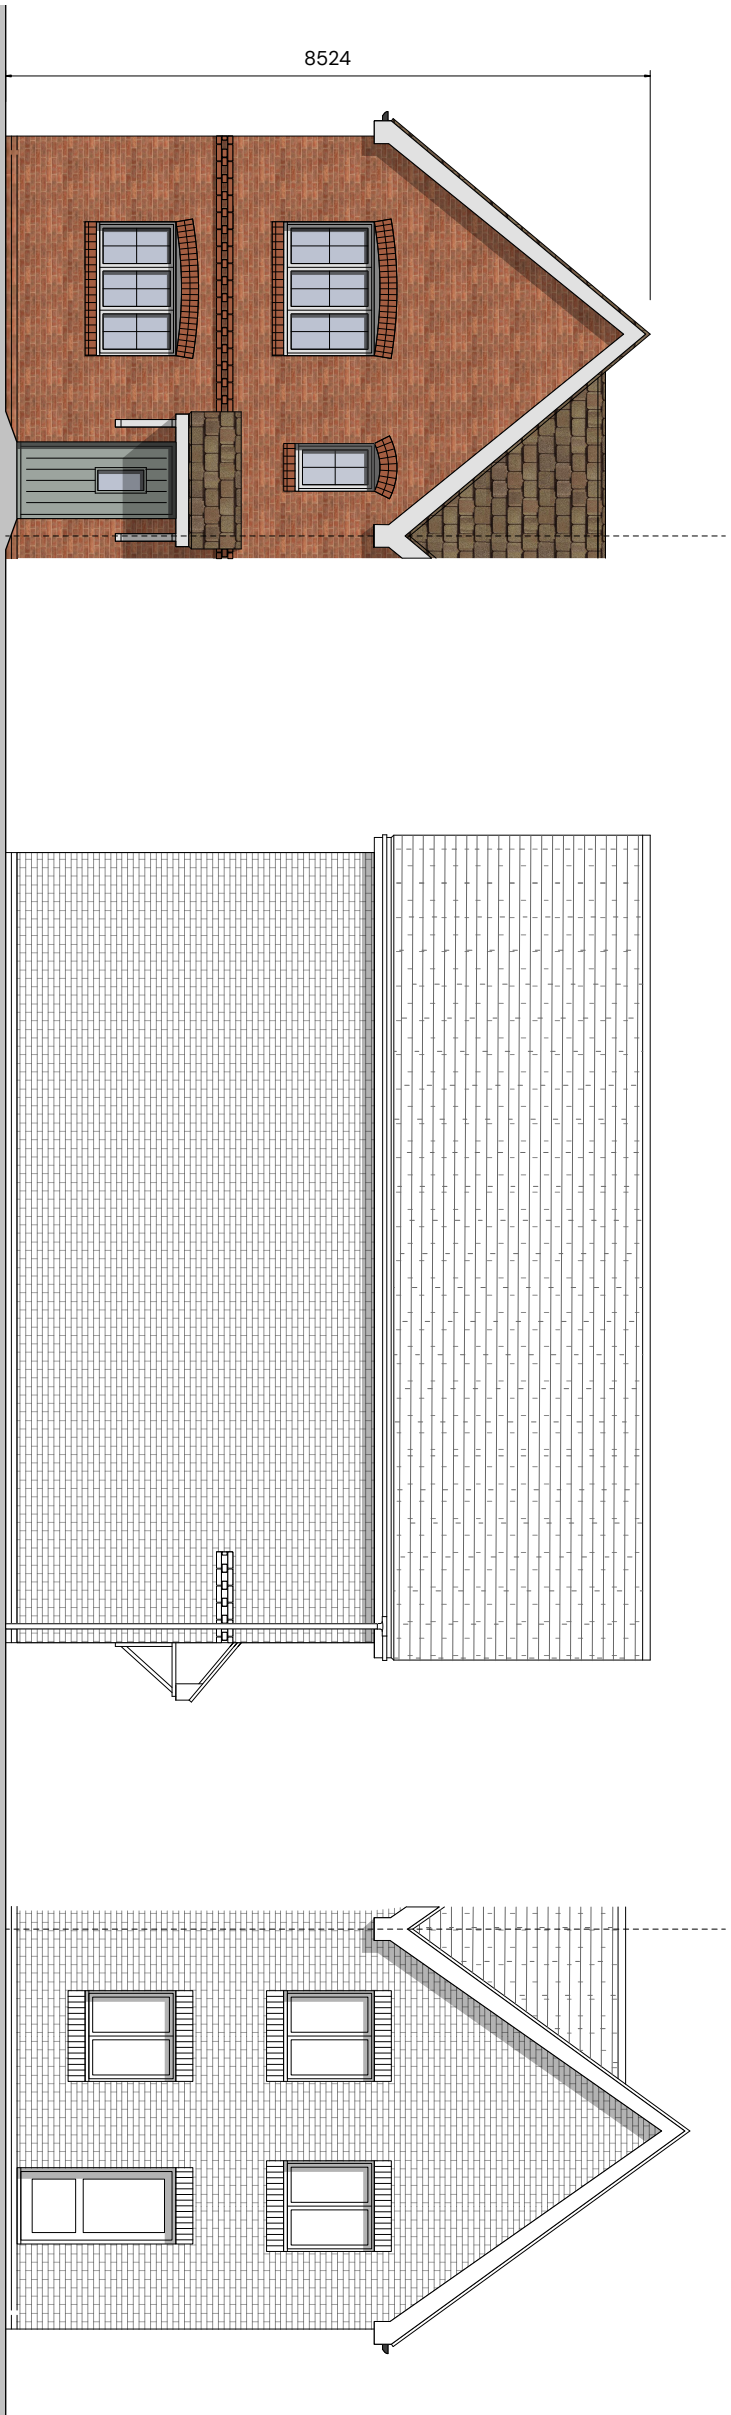

Front Elevation

Side Elevation

Rear Elevation

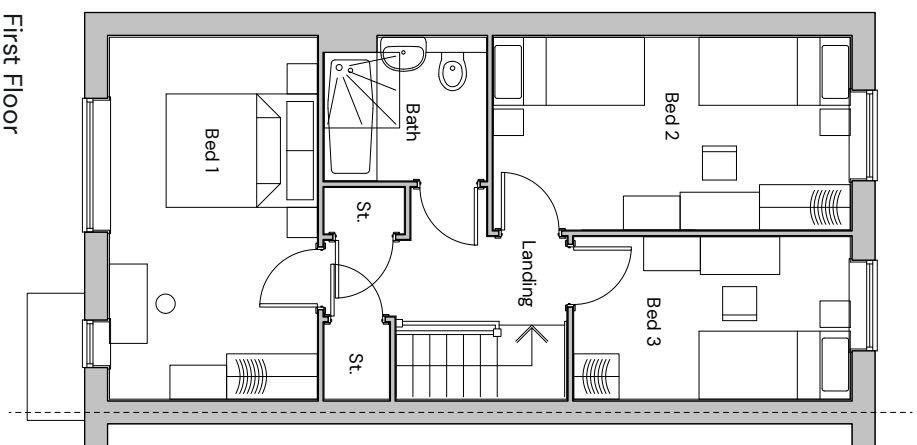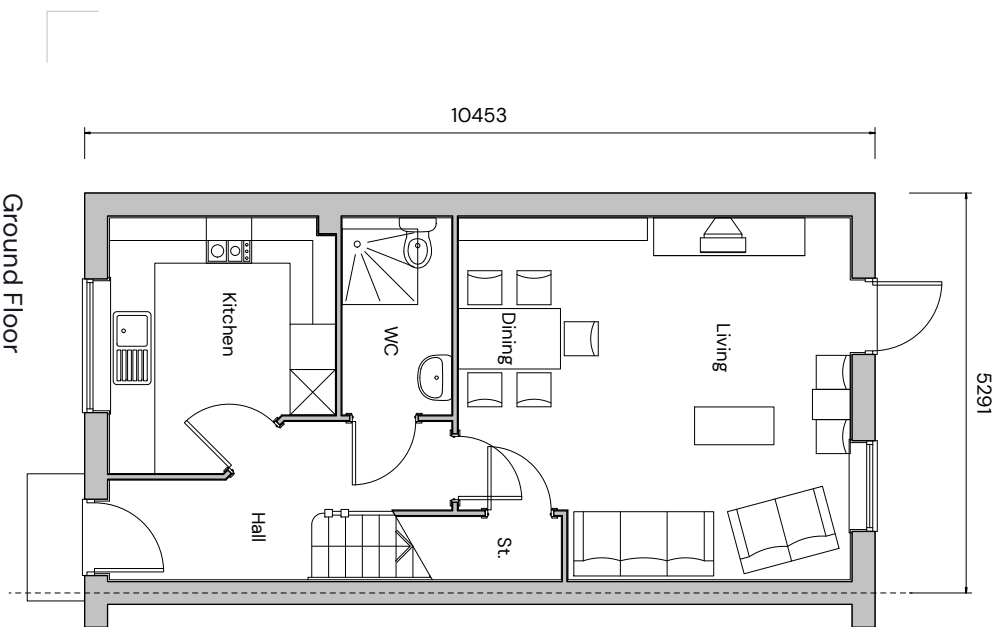

Plot Numbers  
As: 109, 121  
Handed: 108, 120

