



Note: Front elevation is coloured for illustration purposes. please refer to materials plan for specific materials.

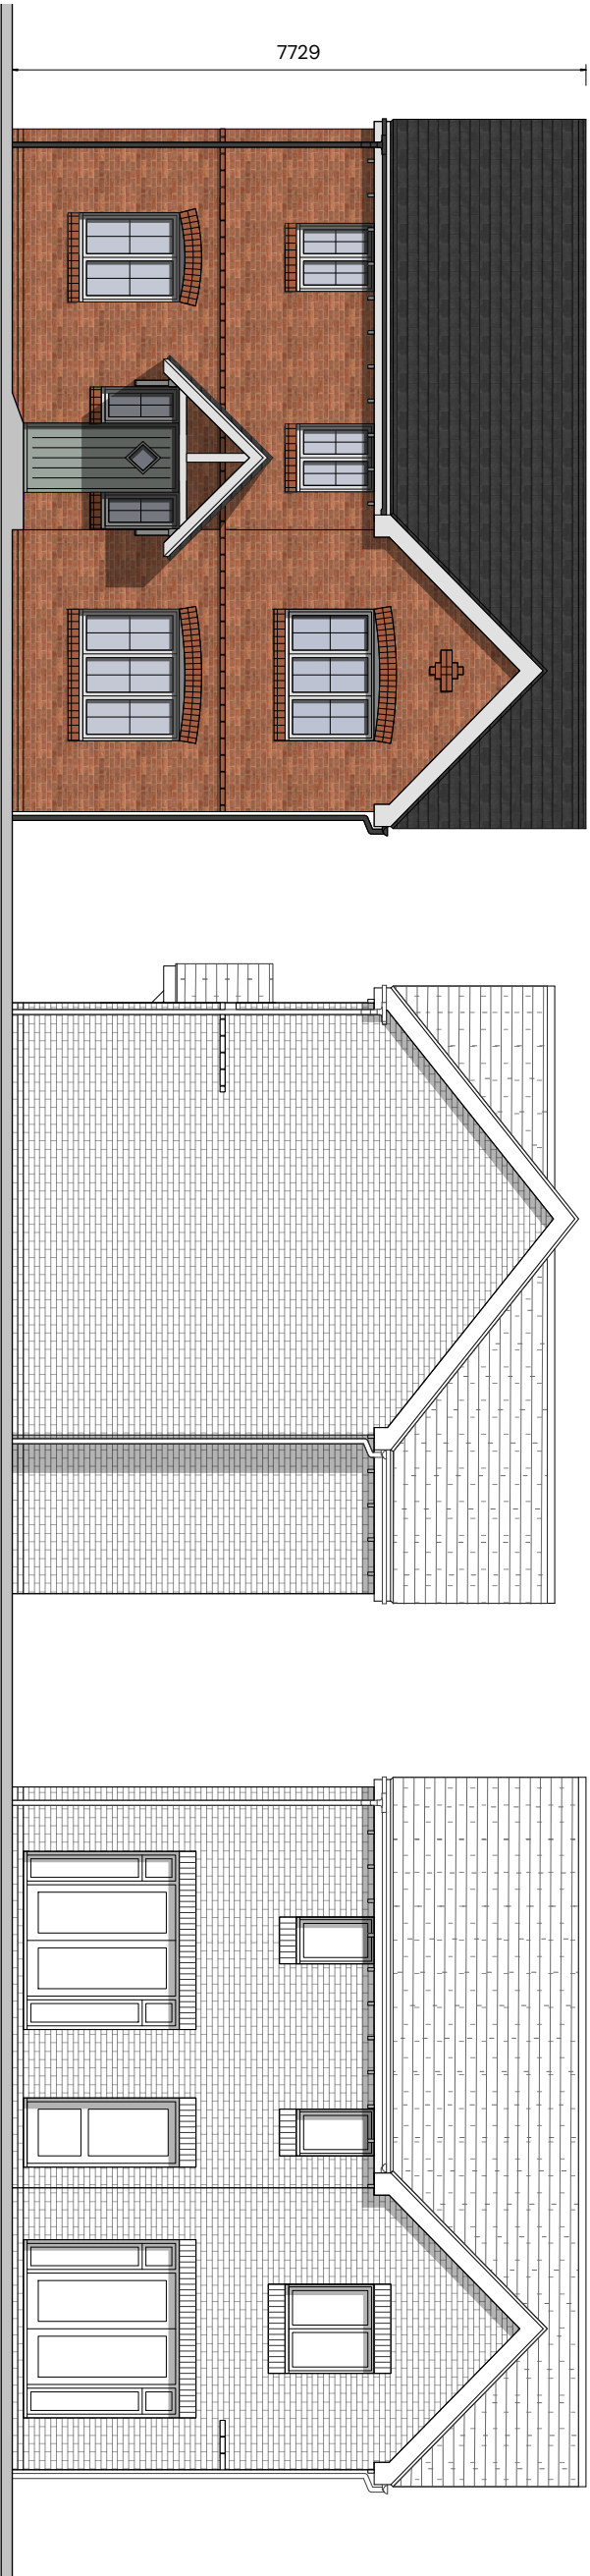


Front Elevation

Side Elevation


Rear Elevation

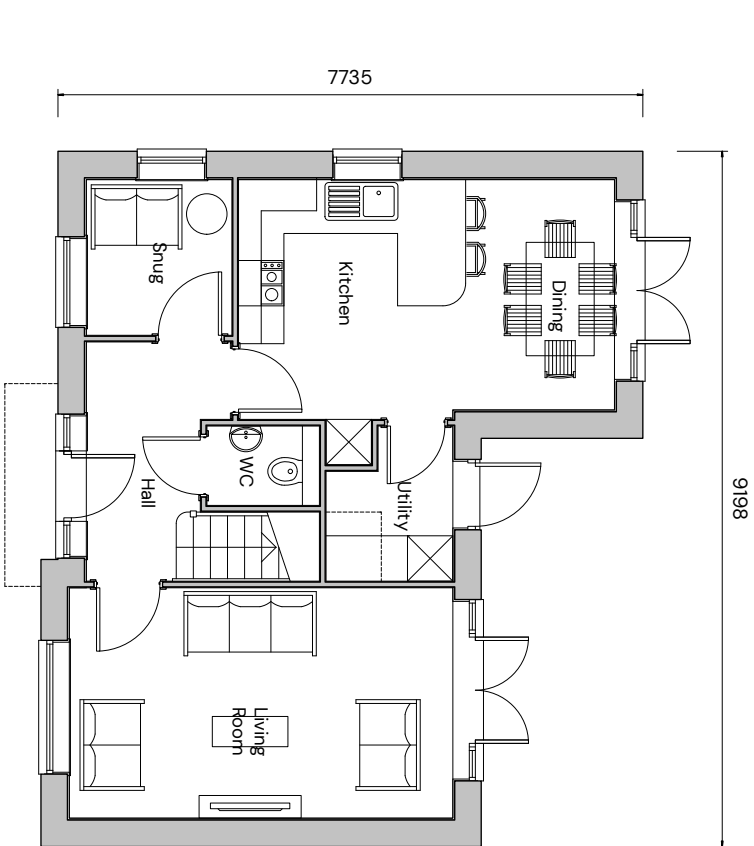

Ground Floor

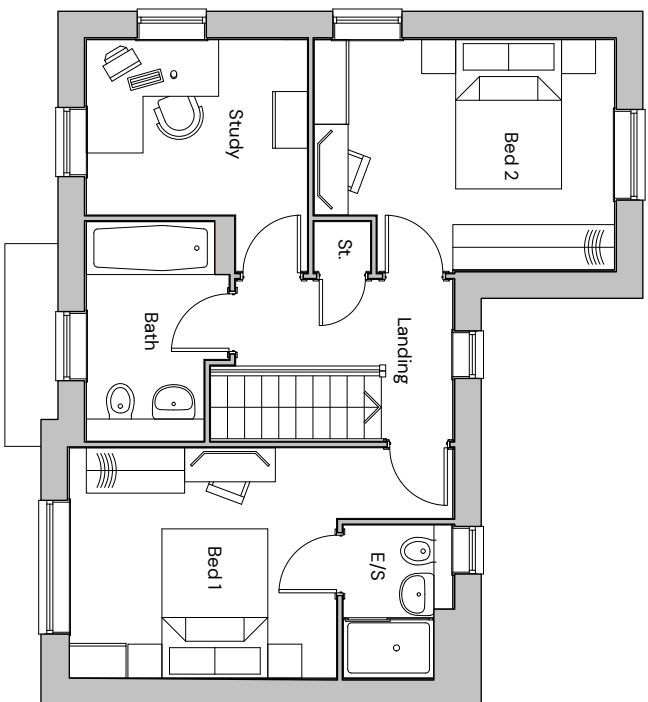

First Floor

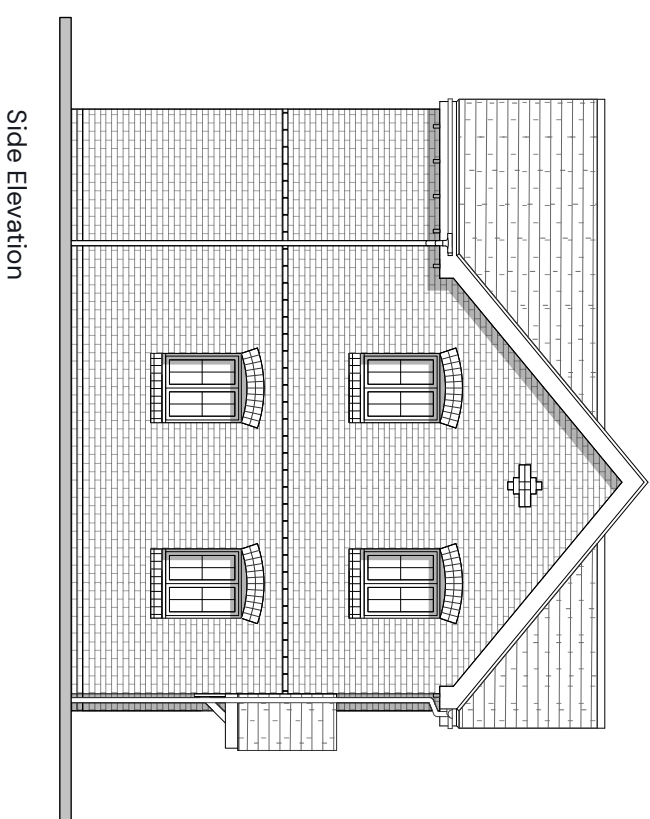

Side Elevation



Plot Numbers
As: 14
Handed: