


STREET SCENE LAYOUT PLAN (NTS)

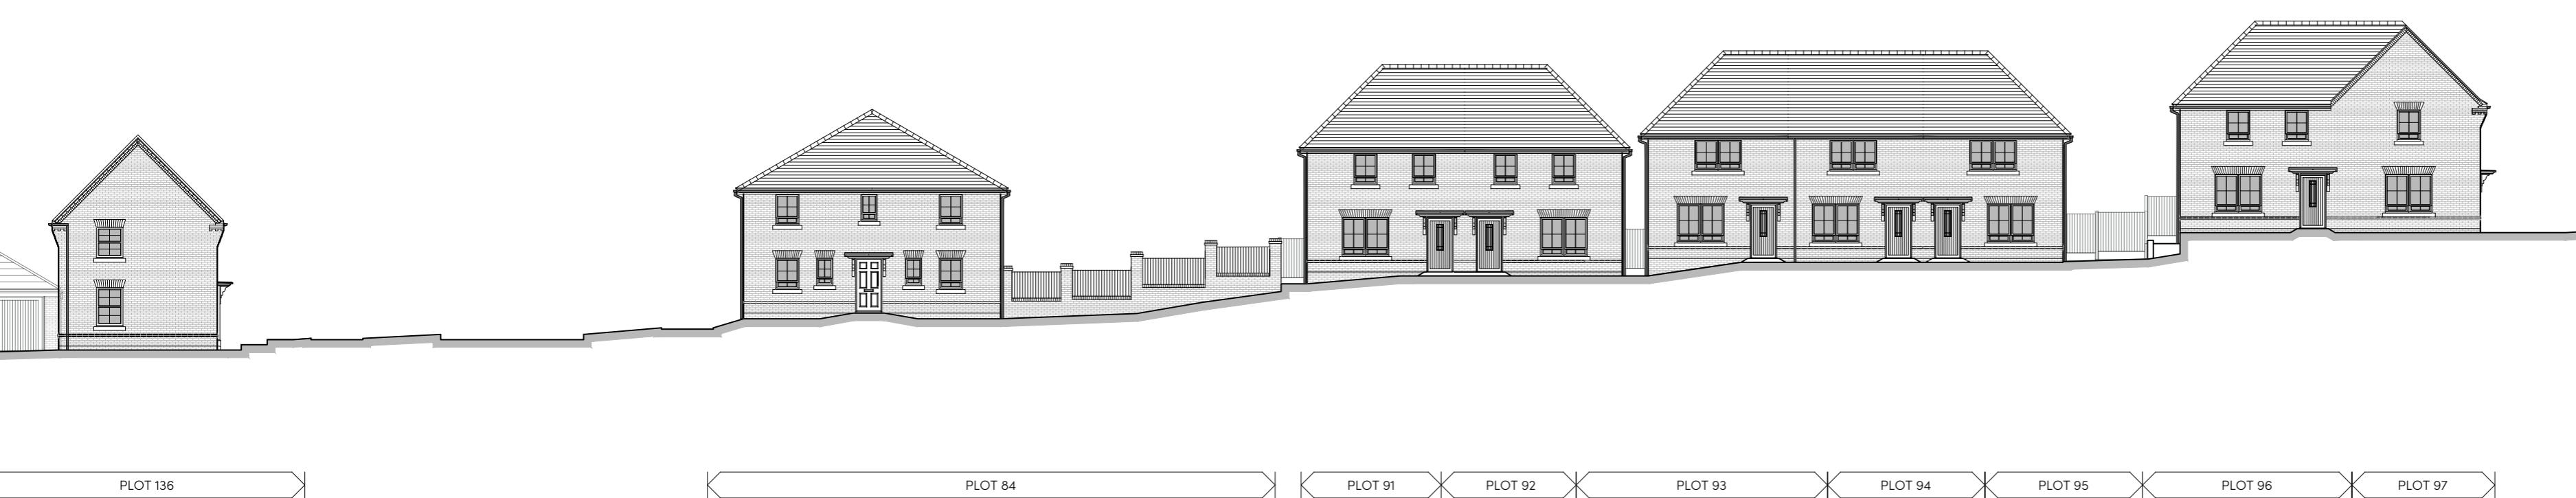

Rev Date Amendment Initials

Project: NEW PLACE FARM PULBOROUGH

Client: BARRATT DAVID WILSON

Drawing: STREET SCENES ELEVATIONS

Drawing no: 24.1874.3000 Rev: -

Scale @ A1: 1:200 Date: OCT 24 Drawn: ebc Checked: CT

Finc Architects Ltd
61-63 New London Road | Chelmsford | Essex | CM2 0ND
T: +44 (0)1245 933988
W: www.fincarchitects.com
E: company@fincarchitects.com

PLANNING

© Finc Architects Limited holds the copyright to all the information contained within this document and their written consent must be obtained before copying or using the data other than for the purpose it was originally supplied.

All dimensions and measurements to be checked on site.
Do not scale from this drawing. This drawing is to be printed in colour.