



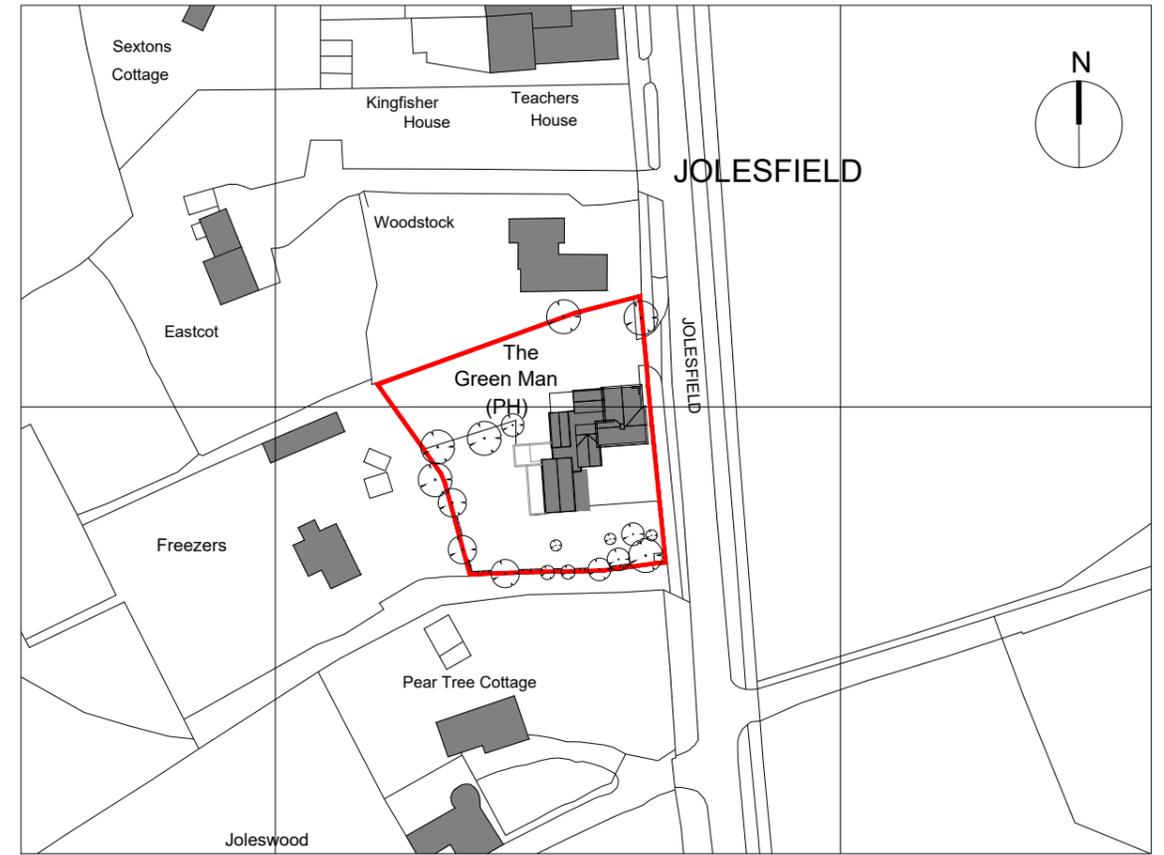


EXISTING BLOCK PLAN 1:500



LOCATION PLAN 1:1250

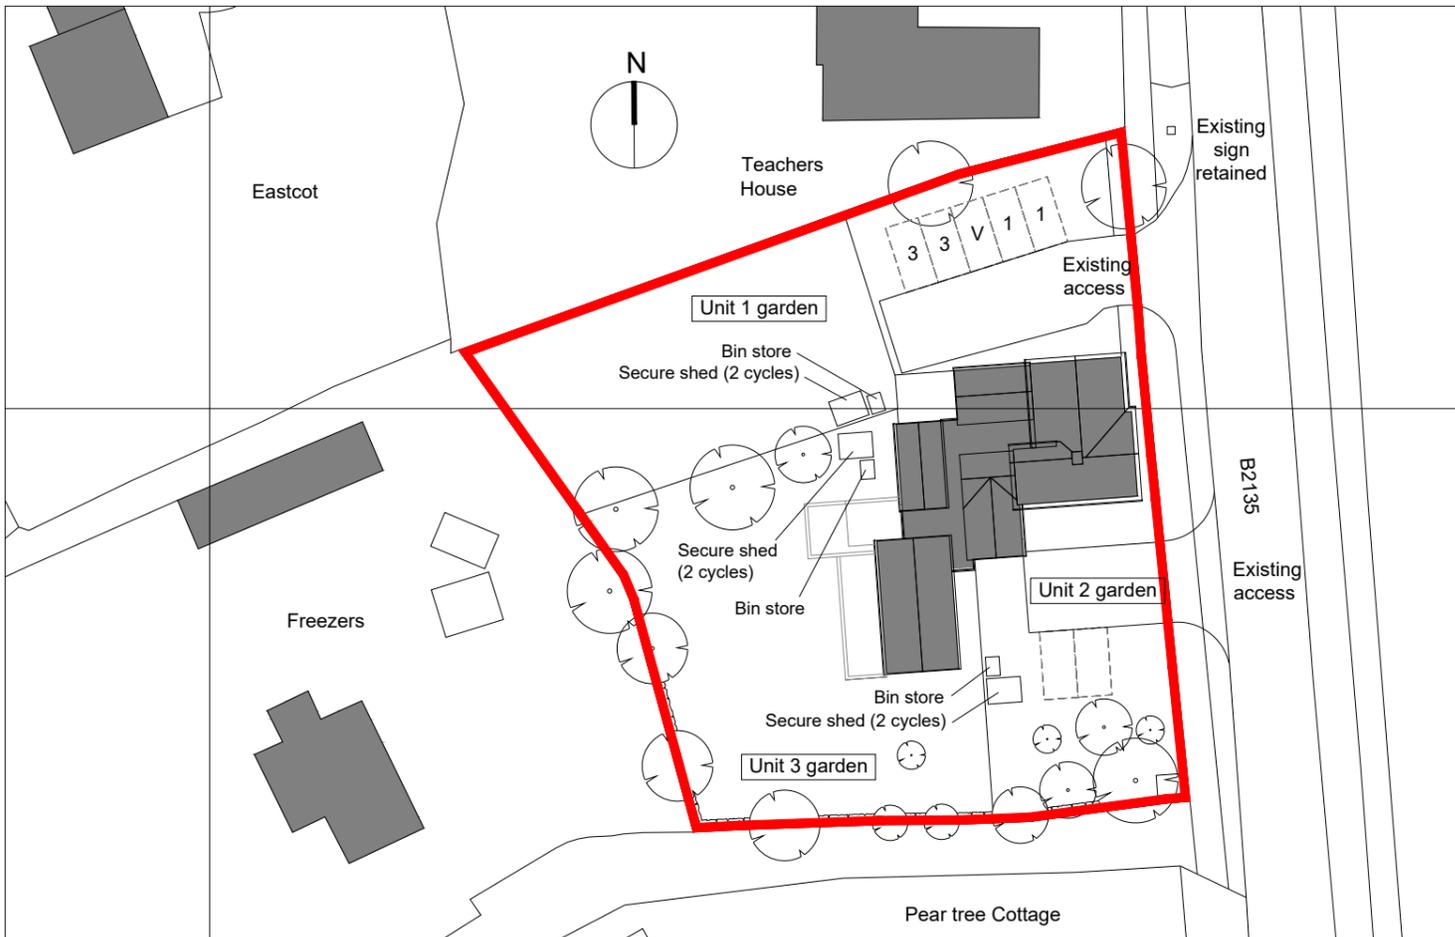

PROPOSED BLOCK PLAN 1:500

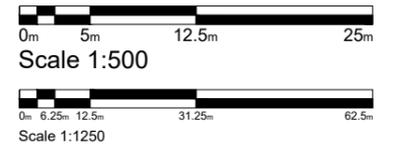


mark alford design architecture
 Heatherlands Bracken Lane Storrington West Sussex RH20 3HS
 T: 01903 740033 E: office@markalforddesign.com
 client: MR N ILLES
 project title: THE GREEN MAN, PARTRIDGE GREEN
 CONVERSION TO RESIDENTIAL USE
 drawing title: LOCATION AND BLOCK PLANS

drawn by: MSA date: JAN '24 scale: 1:500 / 1:1250 @ A3

issue status: FOR PLANNING APPROVAL

drawing number: **25554 / P100** revision: **P1**

This drawing may not be used or reproduced without written consent. Copyright reserved
 No dimensions to be scaled from this drawing except for Planning purposes.