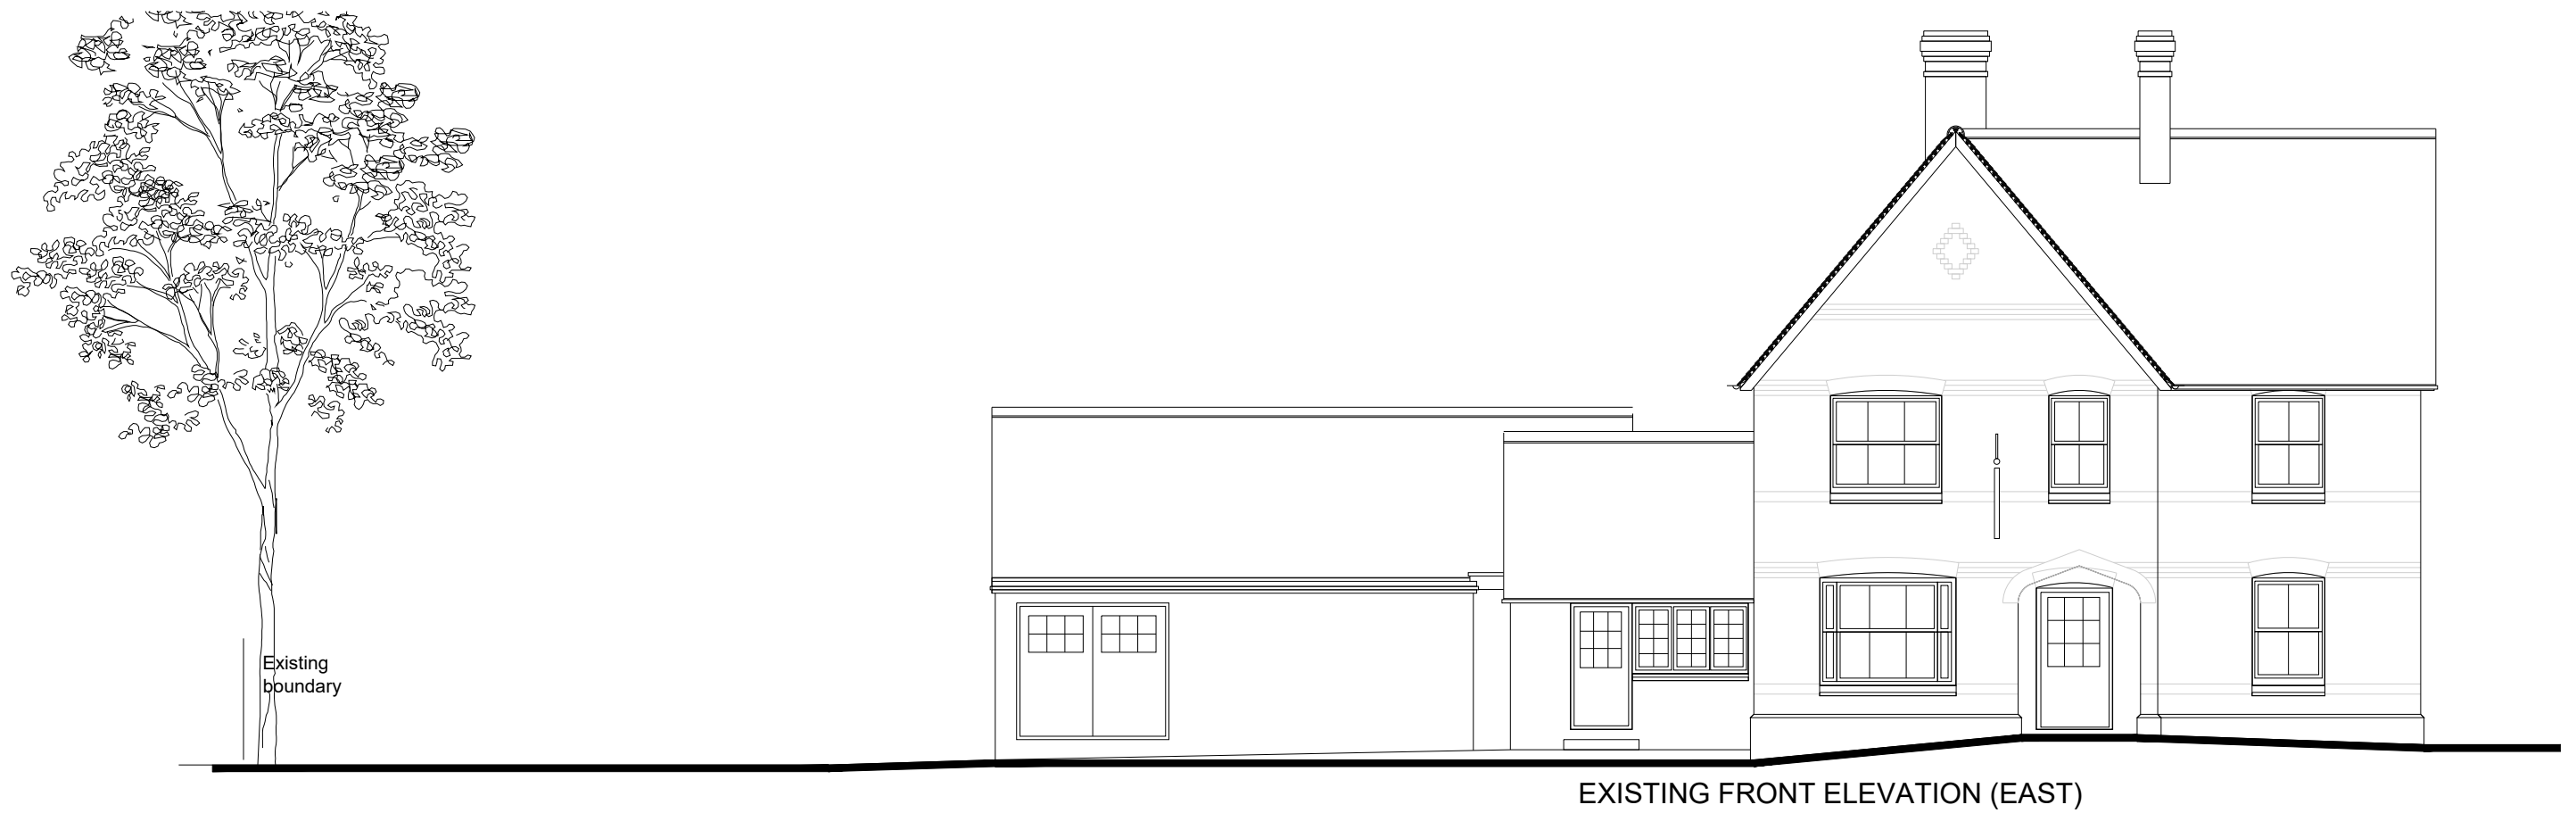


ma

mark alford design

architecture

Heatherlands Bracken Lane Storrington West Sussex RH20 3HS
T: 01903 740033 E: office@markalforddesign.com

client:

MR N ILLES

project title:

THE GREEN MAN, PARTRIDGE GREEN
CONVERSION TO RESIDENTIAL USE

drawing title:

EXISTING FRONT AND SIDE ELEVATIONS

drawn by: MSA

date: JAN '24

scale: 1:100 @ A3

issue status:

FOR PLANNING APPROVAL

drawing number:

25554 / P103

revision: P1

This drawing may not be used or reproduced without written consent. Copyright reserved
No dimensions to be scaled from this drawing except for Planning purposes.