


GROUND FLOOR PLAN

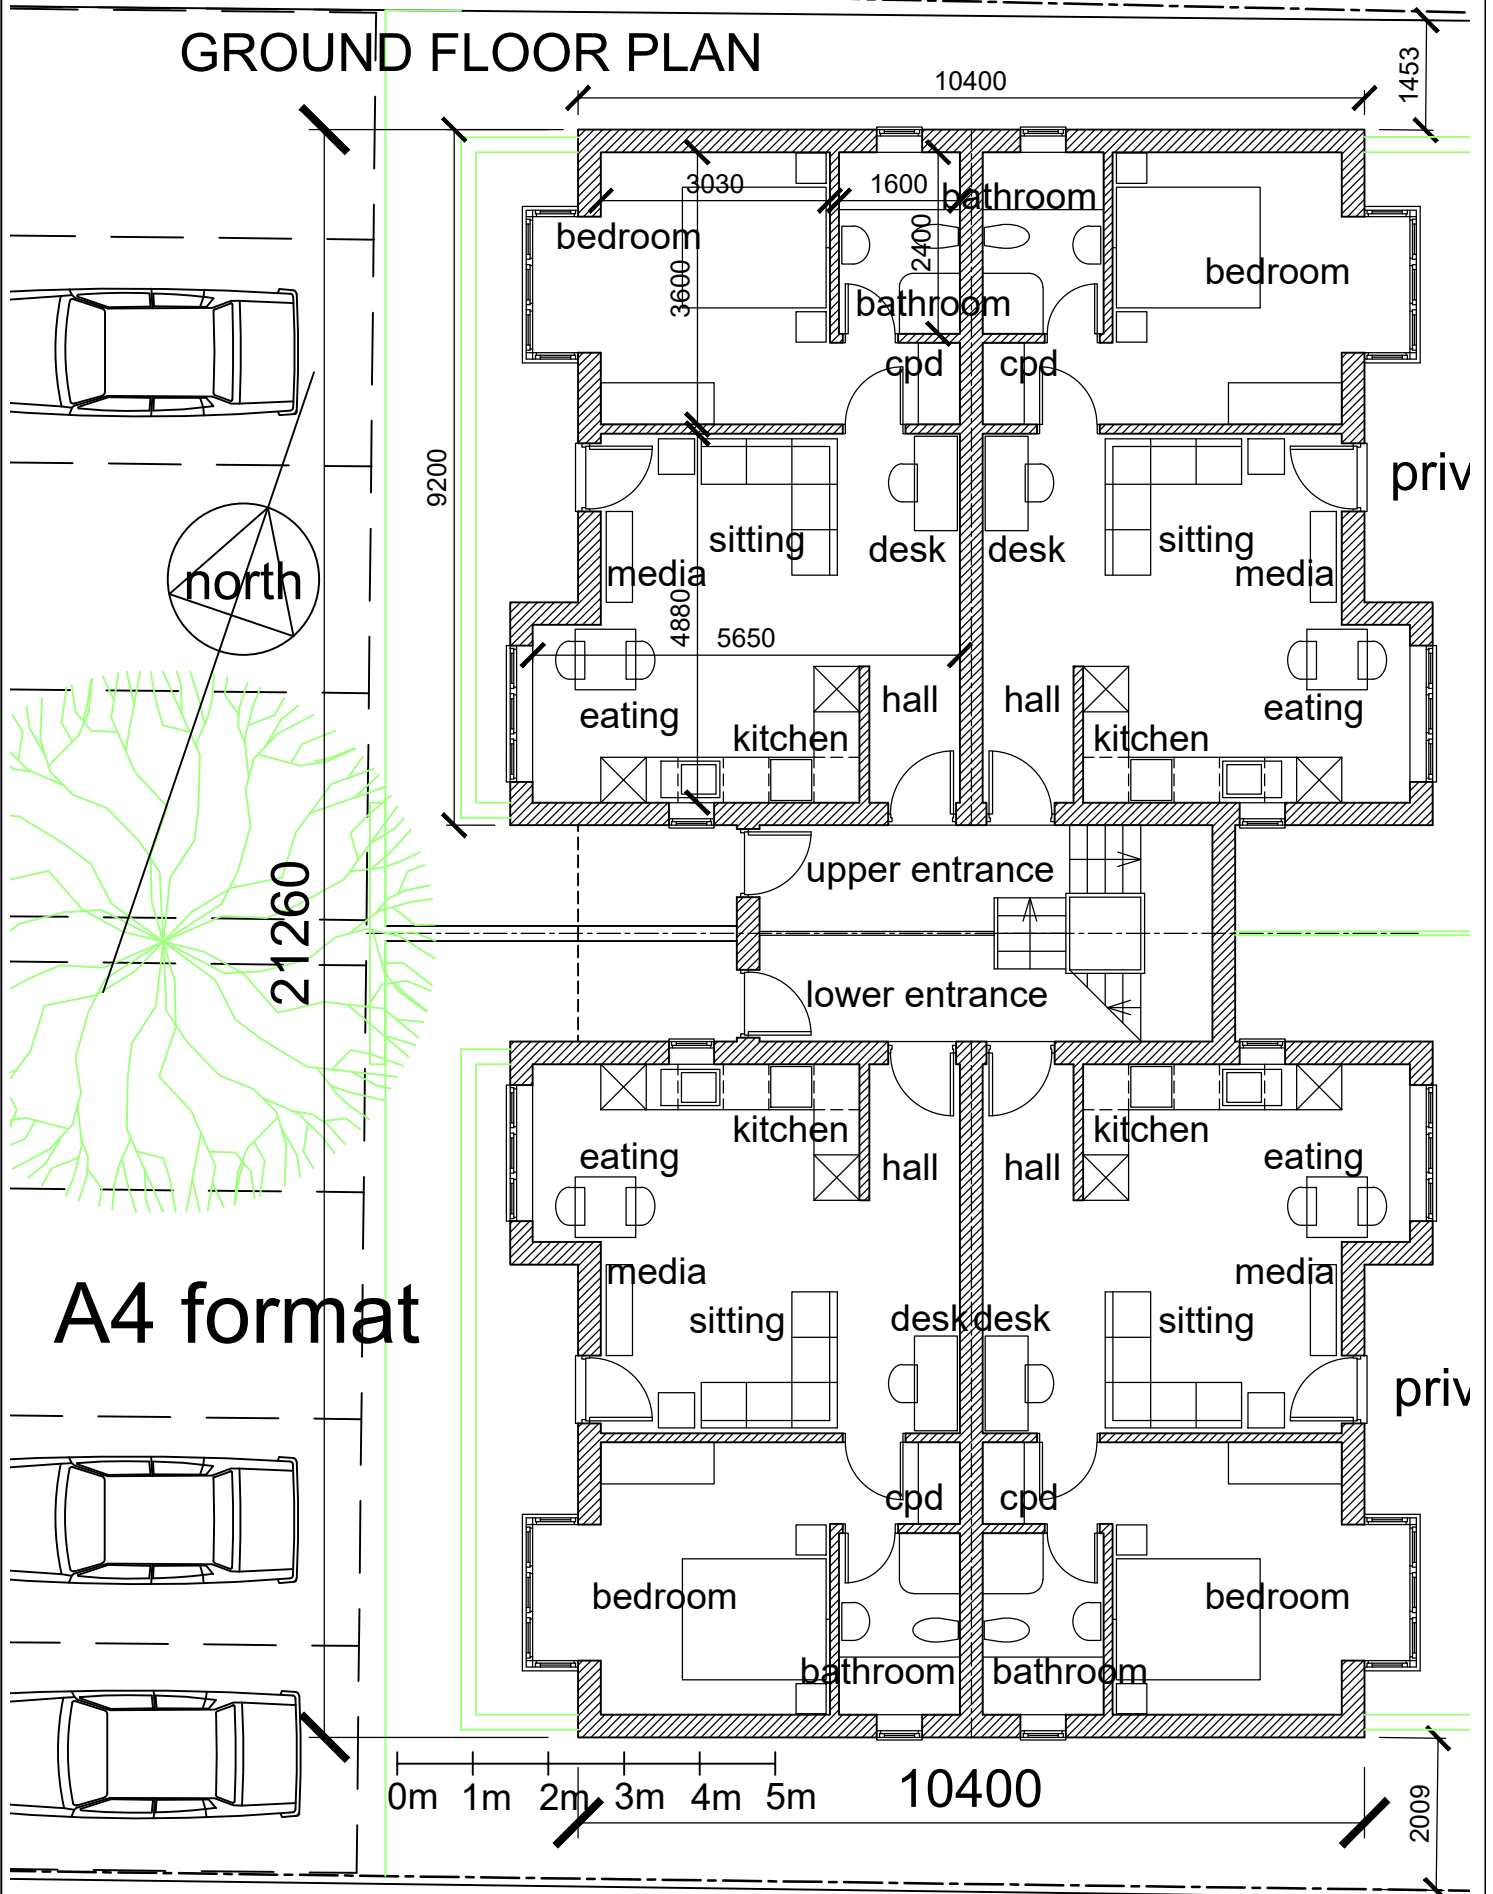

Station Stores, Henfield BN5 9UP

Ground floor plan 1:100 Jan 2019

Roger Minost RIBA Chates Studio Stonepit Lane Henfield BN5 9QT

438pp03

rev C: 28.02.2020