


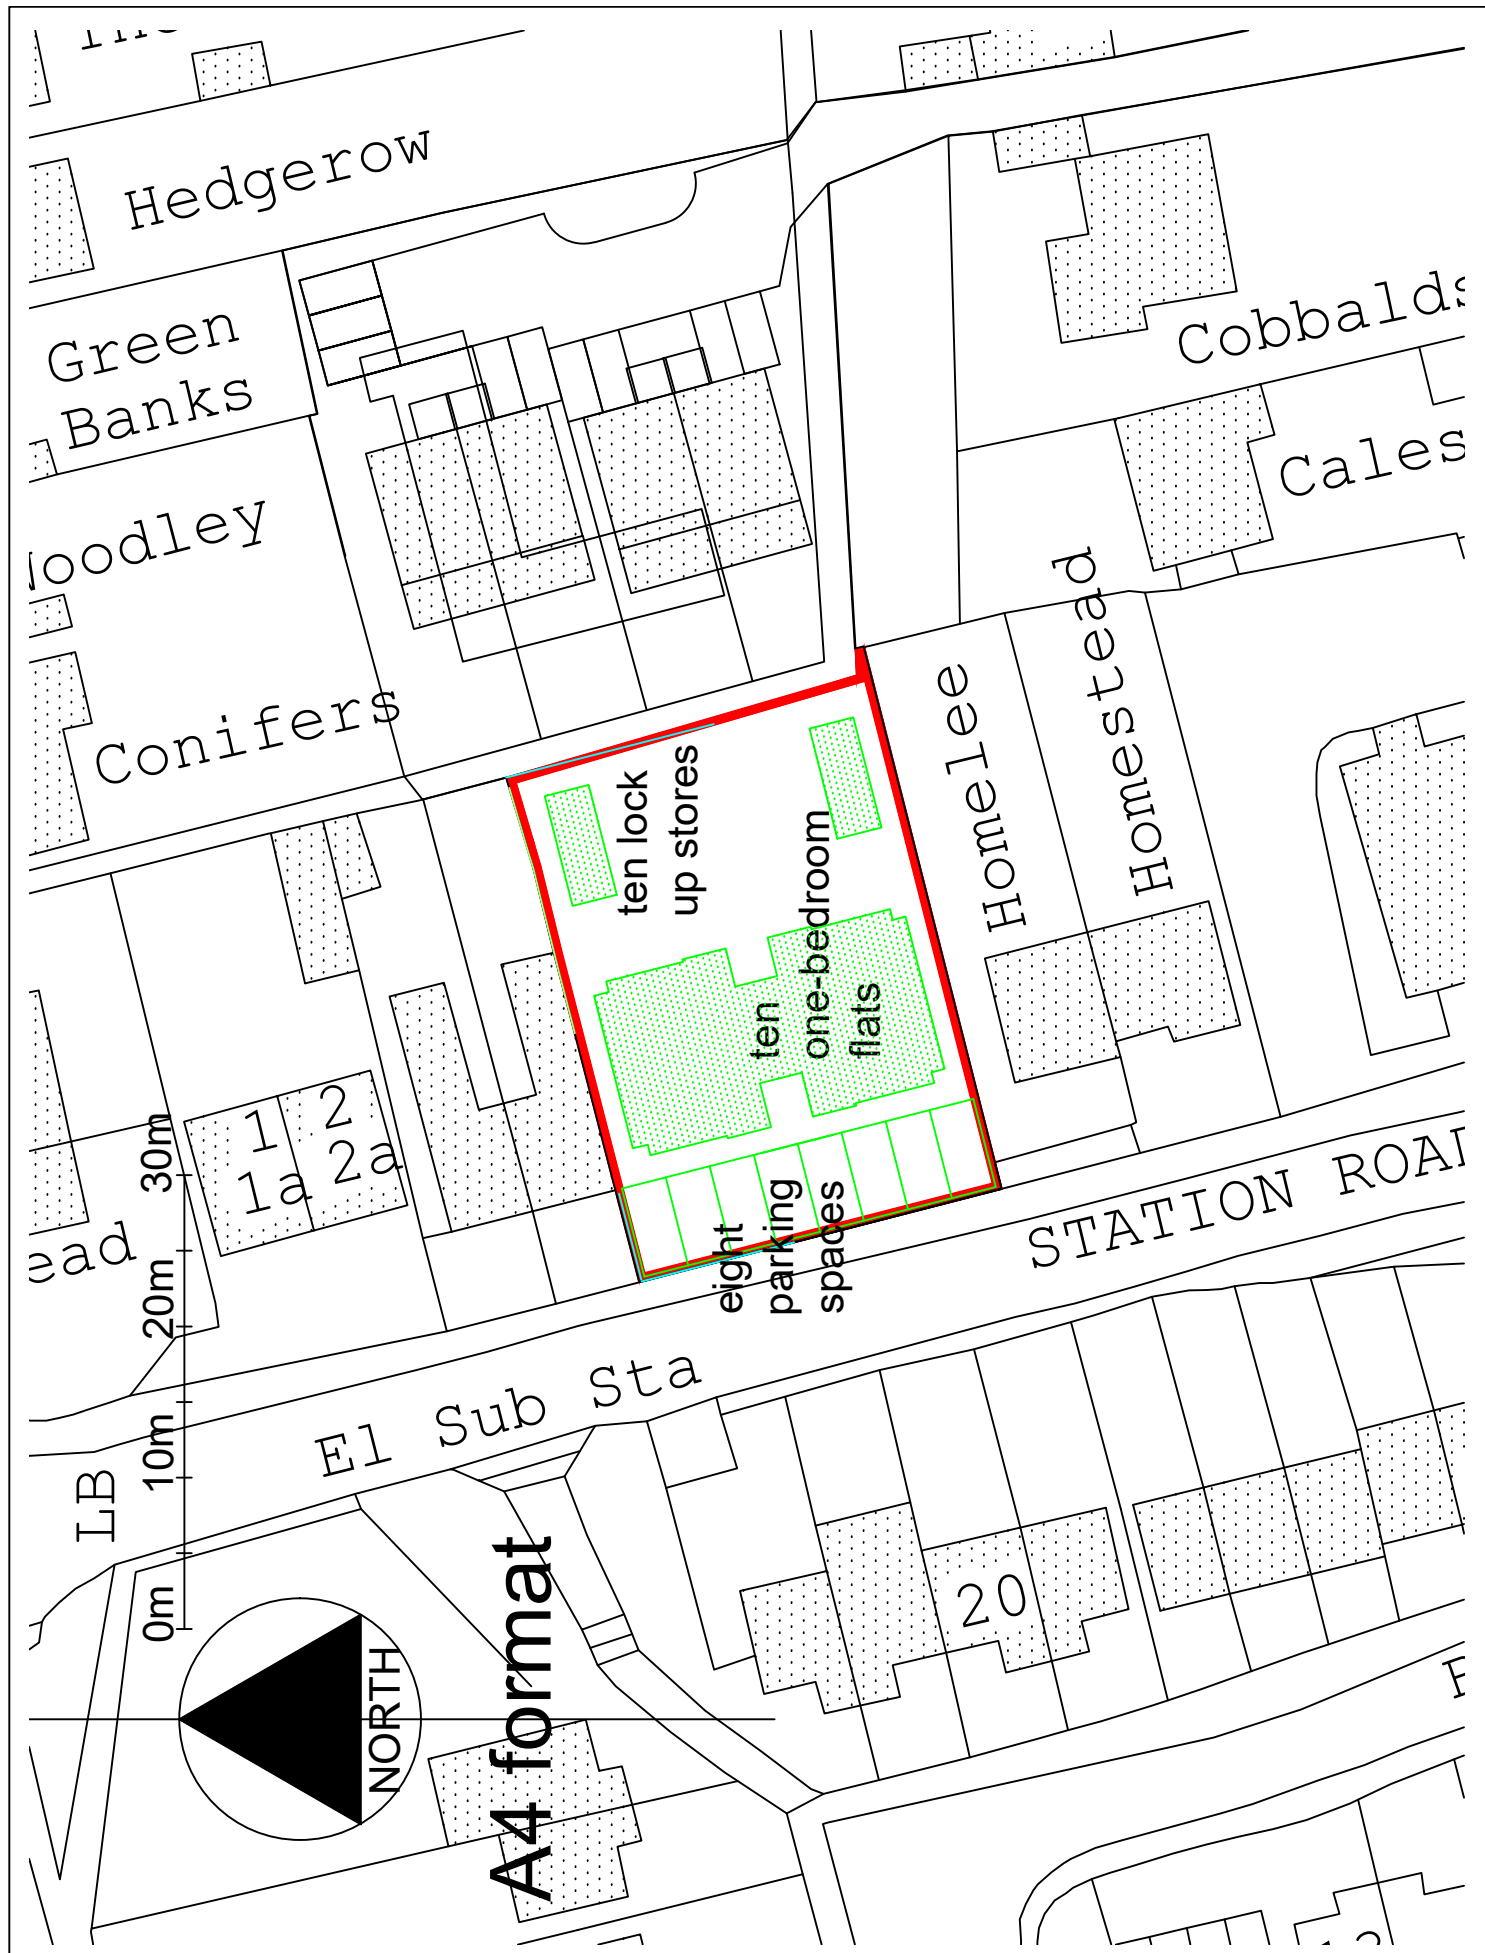

Station Stores, Henfield BN5 9UP

Site Plan with indicative layout 1:500 Jan 2019

Roger Minost RIBA Chates Studio Stonepit Lane Henfield BN5 9QT

438pp02

rev C: 28.02.2020