


A4 format

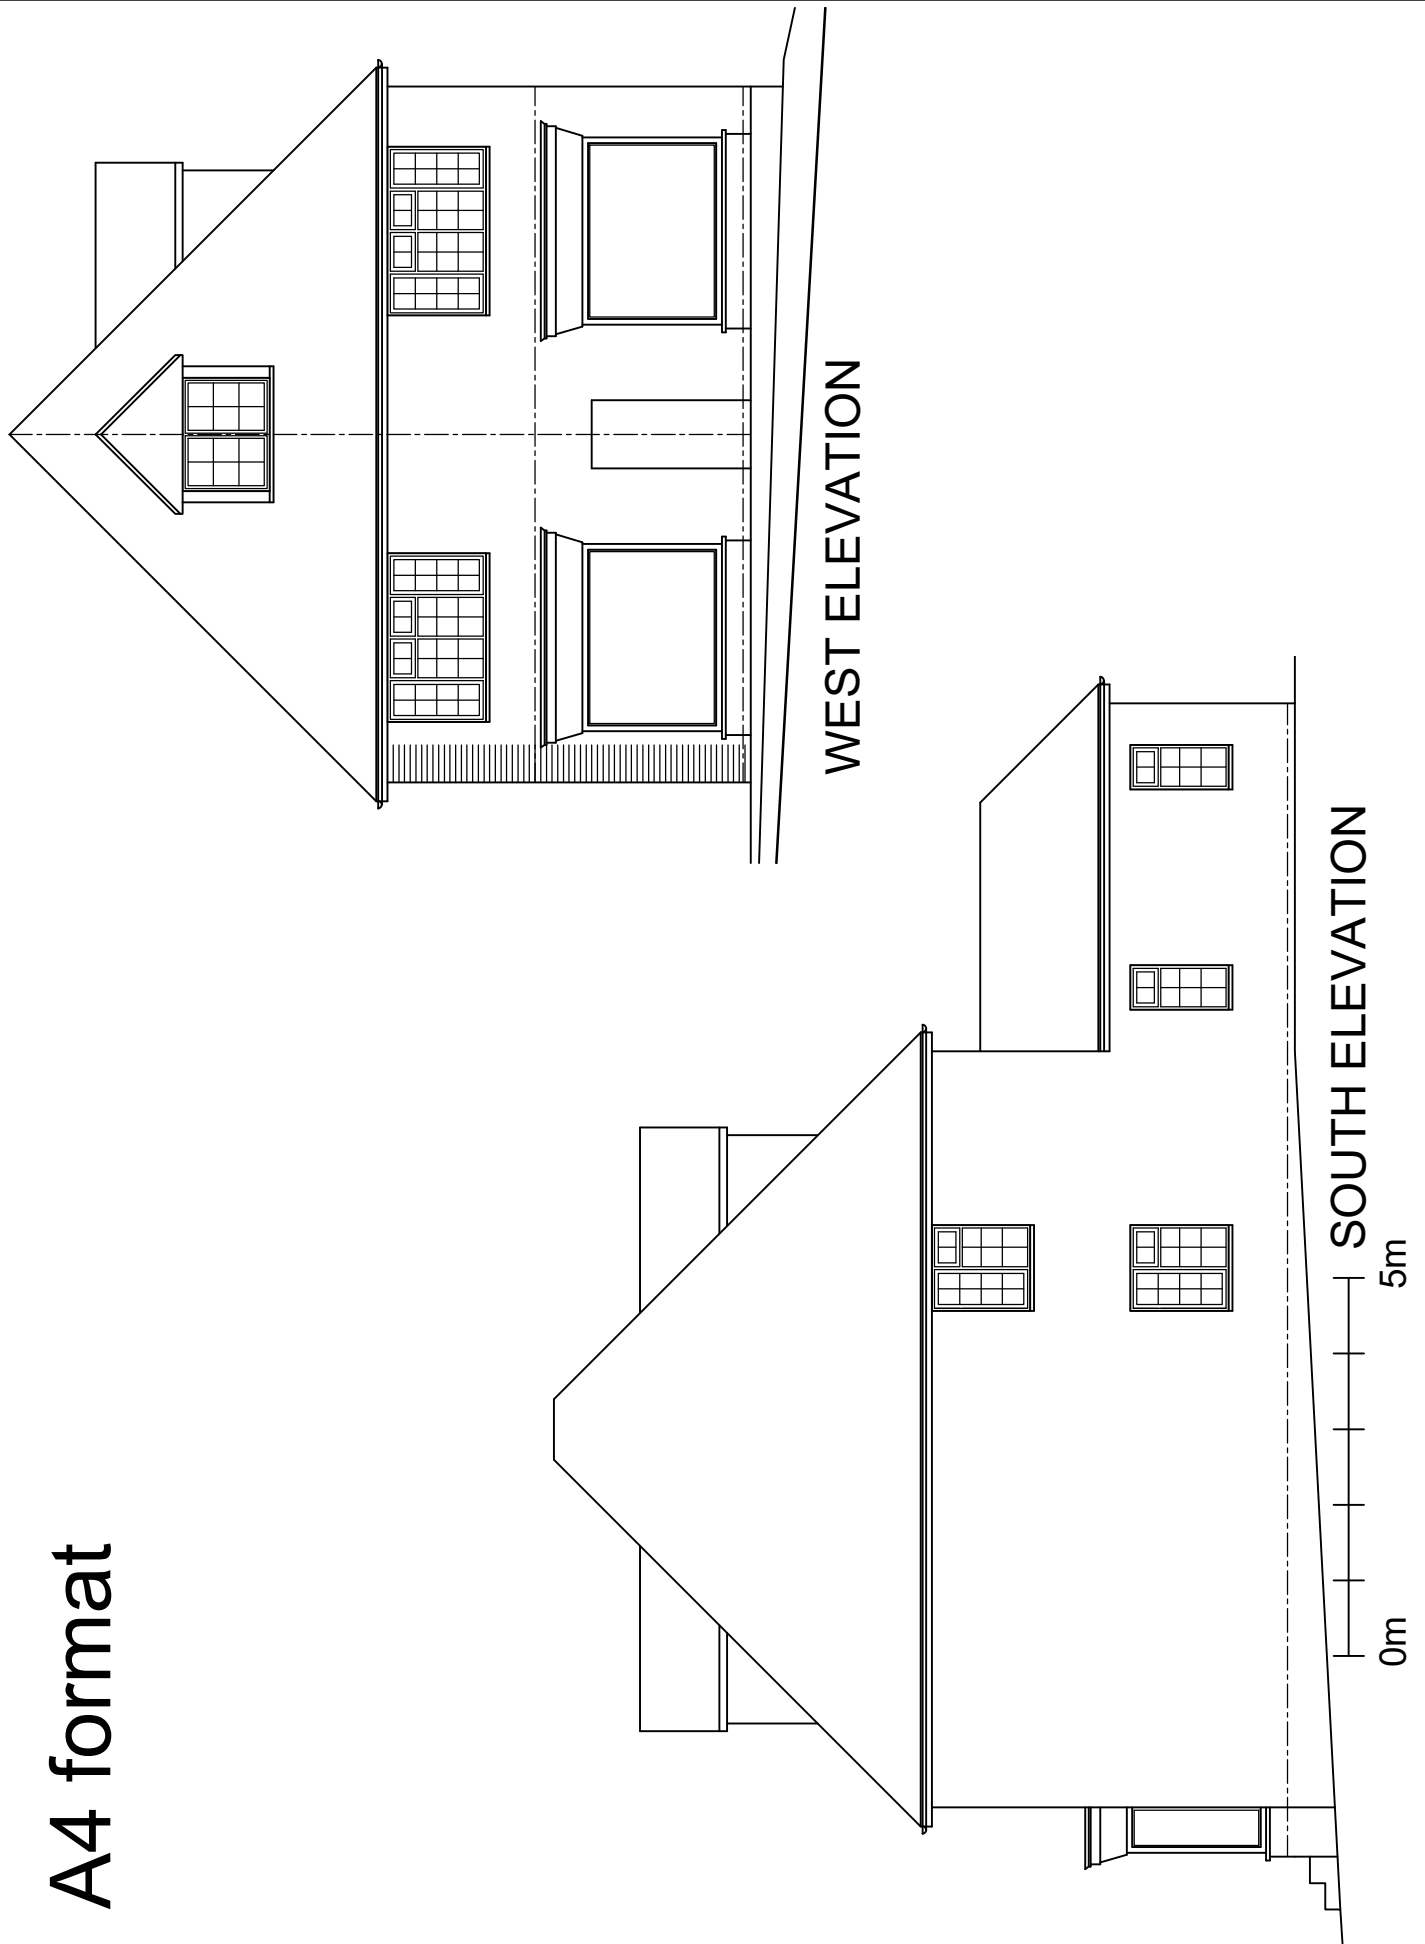

Station Stores, Henfield BN5 9UP

*Station Road existing plans 1:100 May 2020*

*Roger Minost RIBA Chates Studio Stonepit Lane Henfield BN5 9QT*

438pp14

rev :