


A4 format

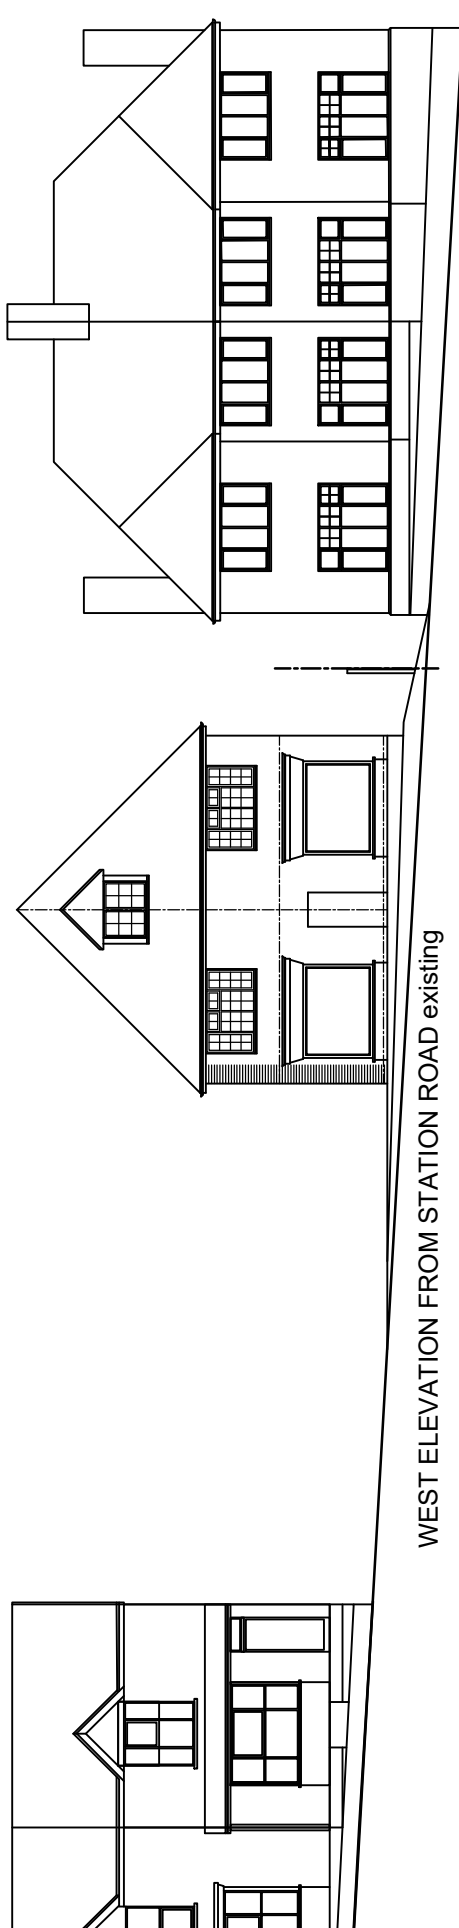

Station Stores, Henfield BN5 9UP

Station Road elevation 1:200 Jan 2019

Roger Minost RIBA Chates Studio Stonepit Lane Henfield BN5 9QT

438pp11

rev C: 28.02.2020