


FRONT, SOUTH ELEVATION (1:100 AT A3)

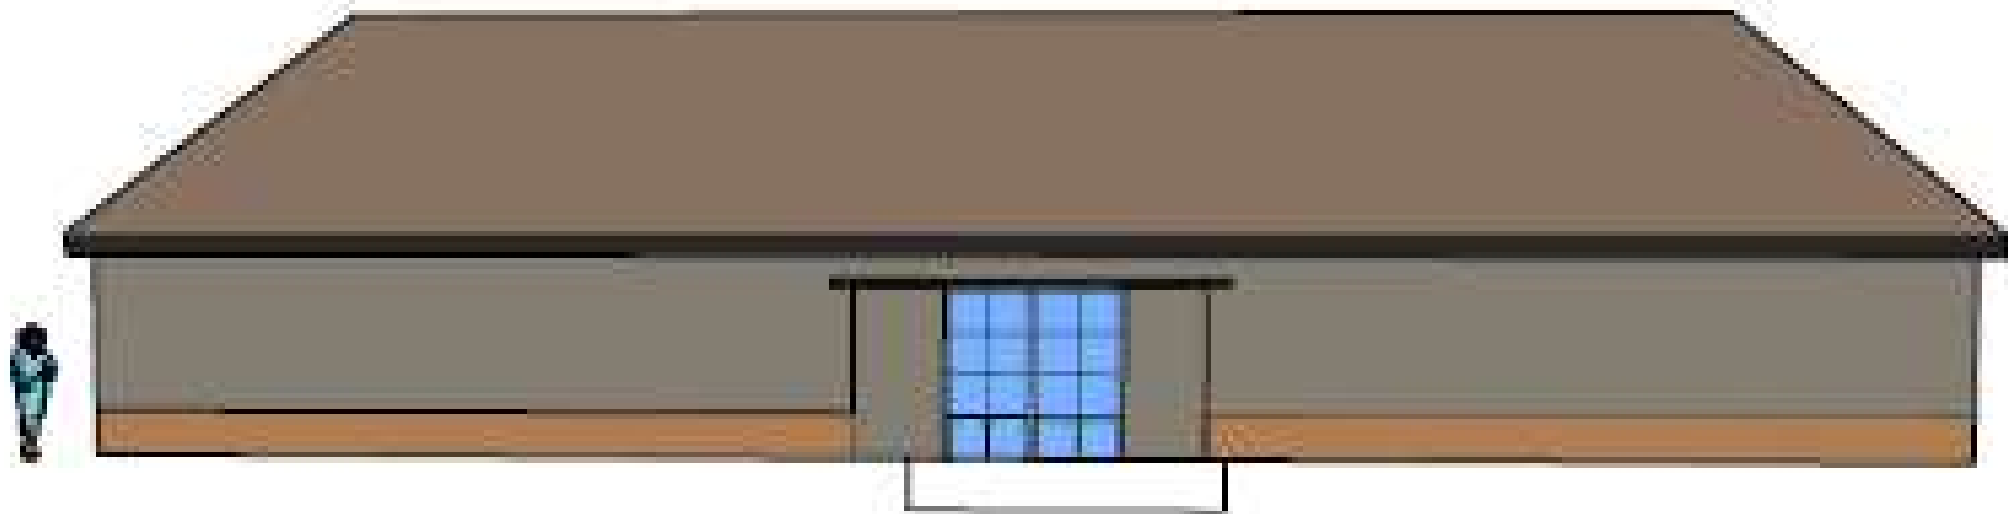

Scale Bar

