


SIDE ELEVATION (EAST) (1:100 at A3)

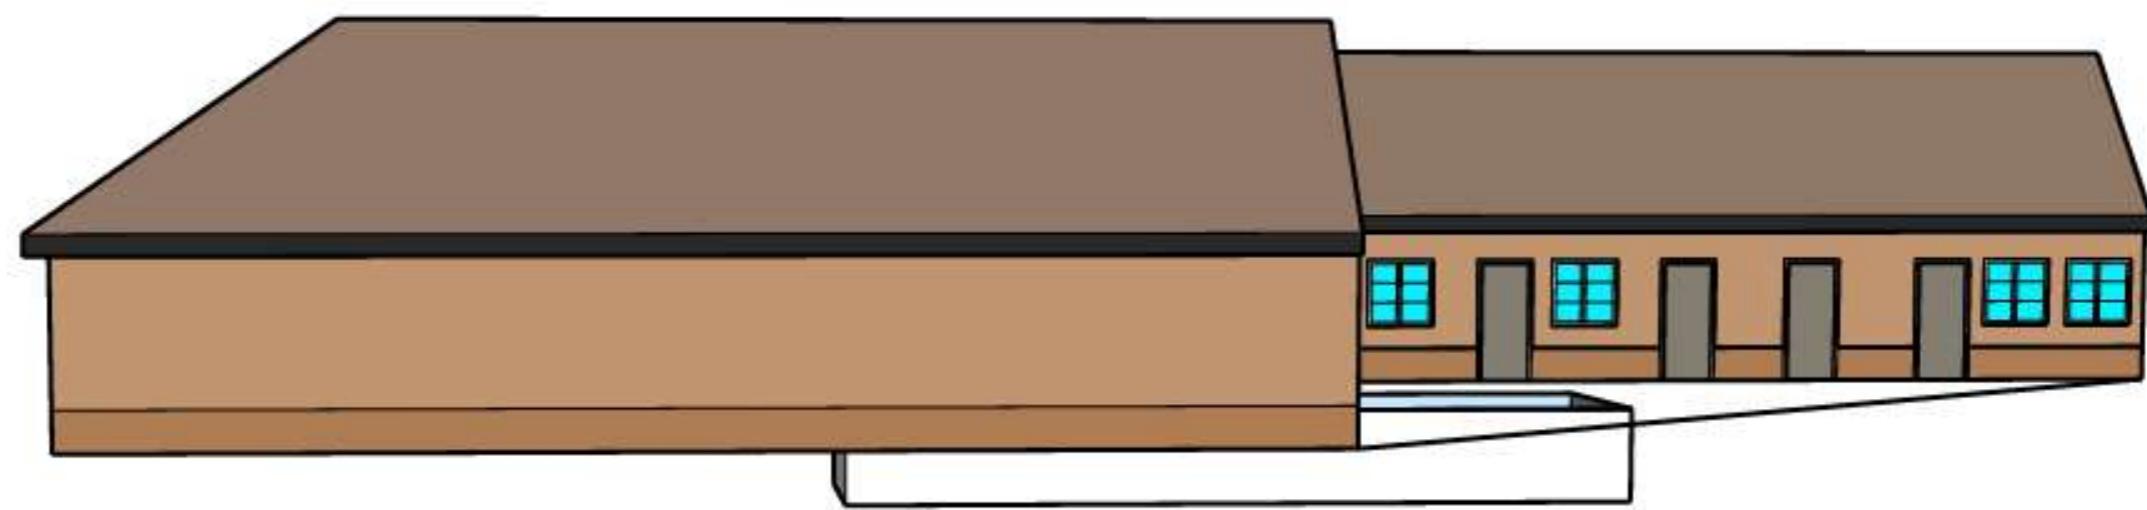

Scale Bar

---

0

17