


SIDE ELEVATION, WEST (1:100 AT A3)

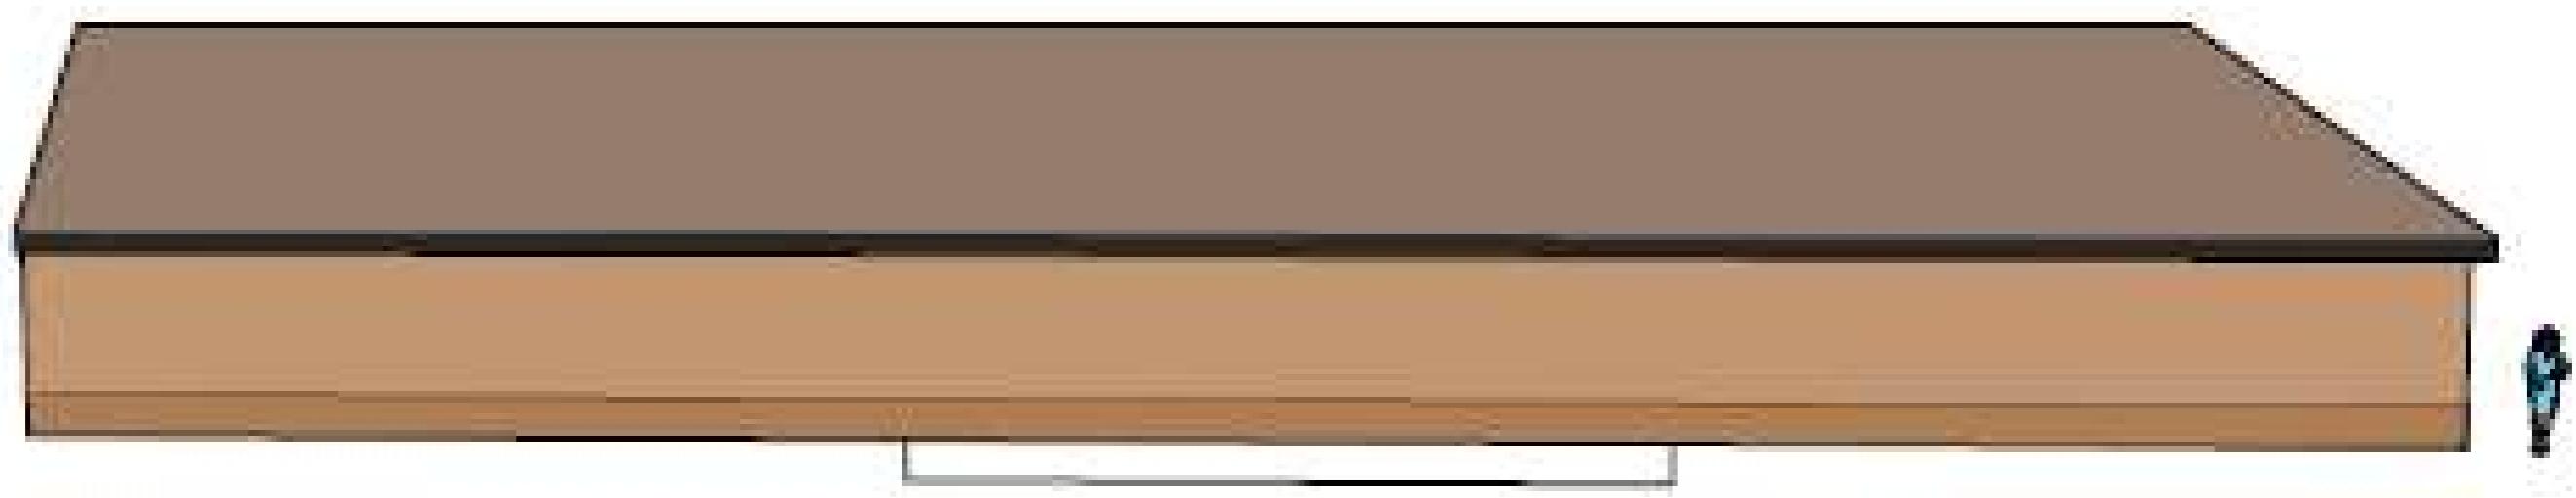

Scale Bar