

Revisions			
No.	Description	Date	By
4	Landscape amendments	18-08-2025	
3	Revised Plans	02-07-2025	
2	Revised Plans	05-06-2025	
1	PLANNING	27-05-2025	



Notes:

GENERAL NOTES:

All dimensions & levels are preliminary and approximate and subject to utilities search, legal boundaries and detailed layouts/ design development through consultation.

Dimensions are to be checked on site by contractor & sub contractors prior to commencement of work, any discrepancies are to be highlighted immediately to the architects.

Please refer to LAR2510-LAN-
DRA-0901-P03 - Proposed
Landscape Plan for proposed
landscape and vegetation

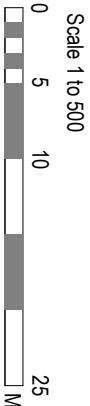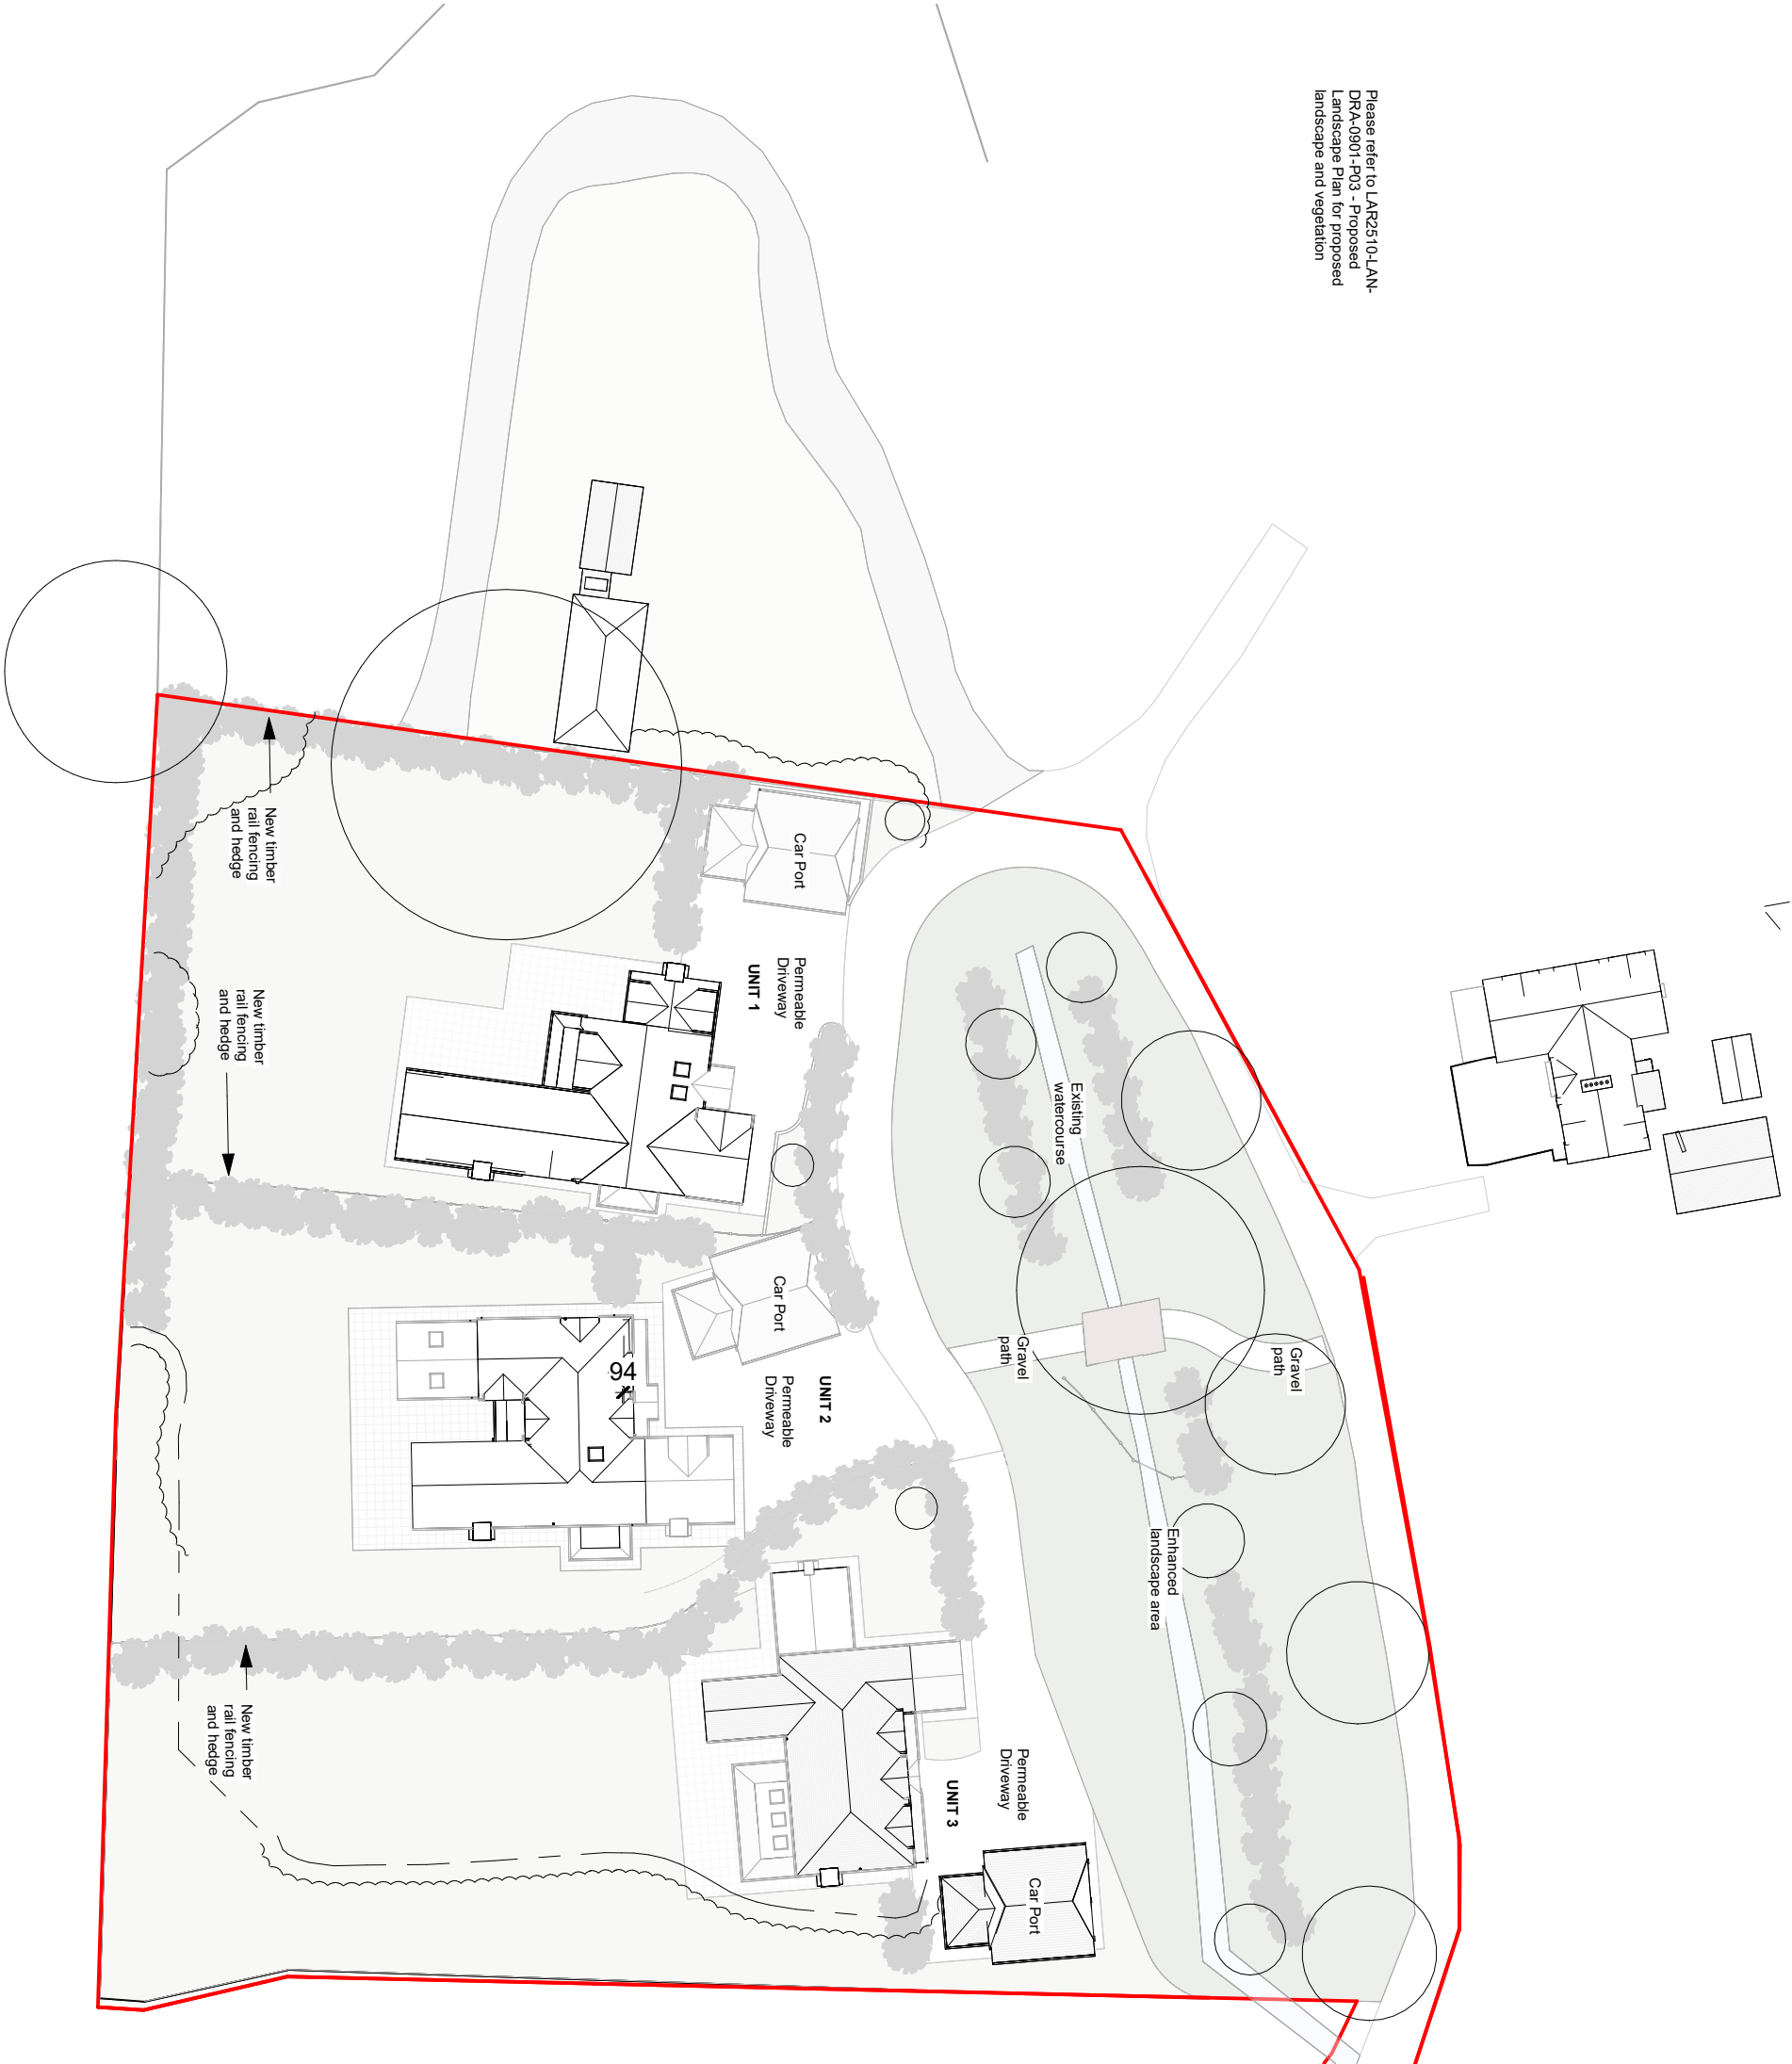

Scale: 1 : 500 @ A3

Project No. Project Name:
504 Perrylands, Dial Post

Drawing Name:
Proposed Site Block Plan

Drawing No. Revision: Suitability Description:
P016 P4 PLANNING

Drawn: MS Checked: GF Orig Paper Size: A3

FRESH Architects

T 07703682107 | 07393913140

info@fresh-architects.co.uk | www.fresharchitects.co.uk

Use figured dimensions only. All levels and dimensions to be checked. This drawing is to be read in conjunction with all other relevant drawings and specifications.
© FRESH Architects Ltd. All rights reserved