



NOTES


- 1. DO NOT SCALE
- 2. These drawings are for planning purposes only.
- 3. All drawings should be checked by a contractor or RIBA qualified architect before construction begins.
- 4. These drawings are strictly not to be used for construction purposes.

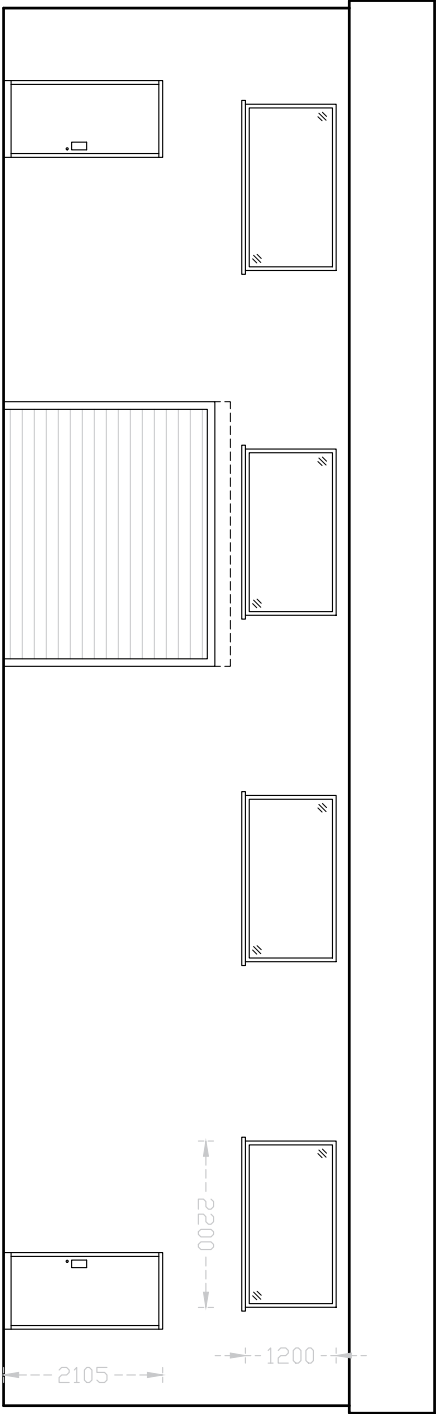


Proposed Front (West) Elevation

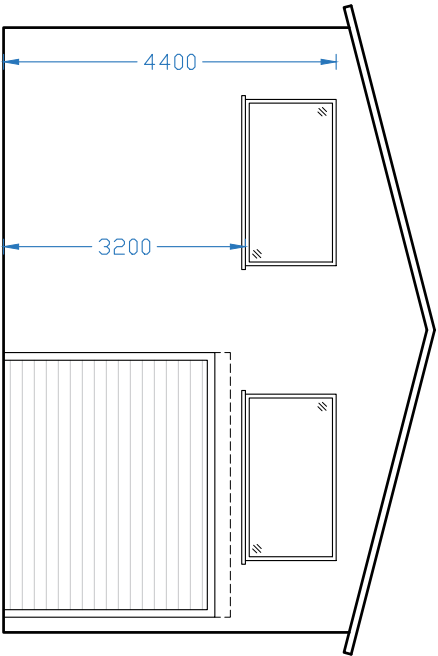

Proposed Side (South) Elevation

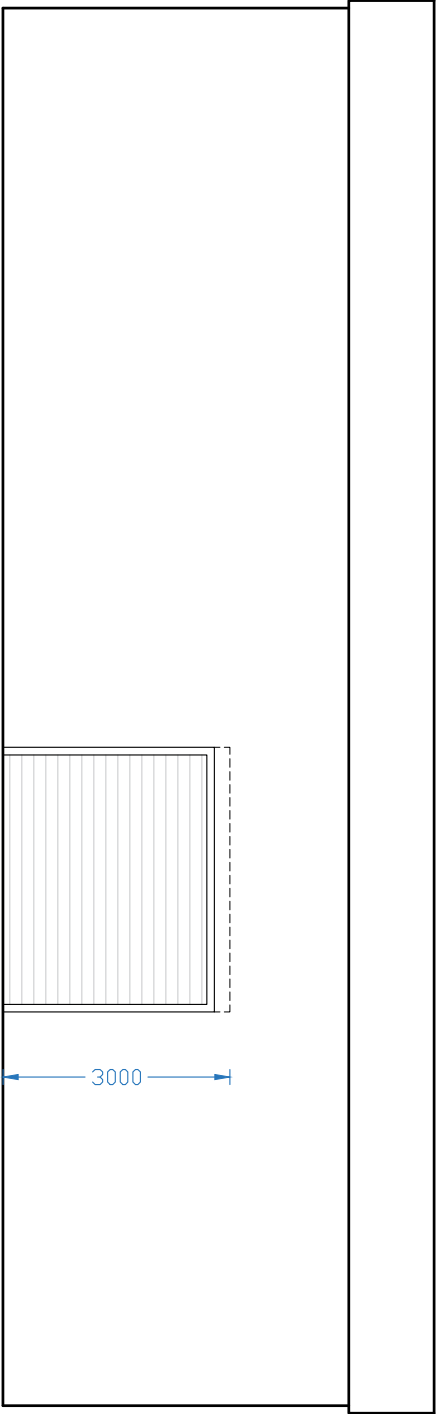

Proposed Rear (East) Elevation

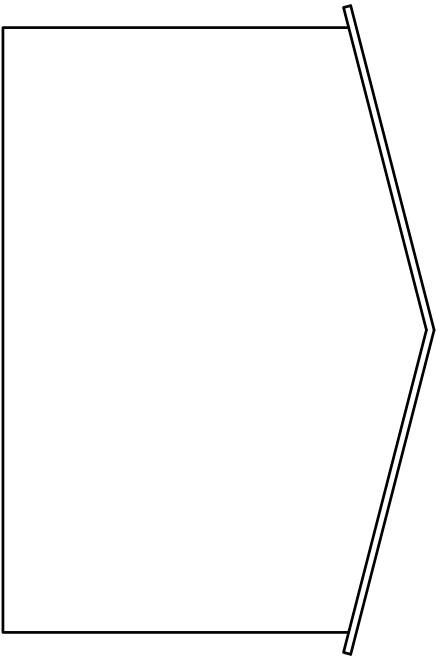

Proposed Side (North) Elevation

No.	Revision/Issue	Date

Drawing
Proposed Elevations

Drawn By
Plant Consulting - LML

Address
Baynards Motor Company
Rowhook Hill Farm
Bognor Road
Broadbridge Heath

Project	Sheet
Date	05 of 05
Scale	1:100@A3



Scale Bar: 1:100@A3