
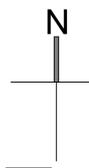
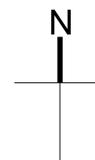
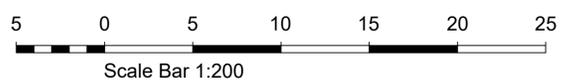


NOTES

- DO NOT SCALE OFF THIS DRAWING EXCEPT FOR PLANNING PURPOSES
- CHECK ALL DIMENSIONS ON SITE BEFORE ANY WORK IS COMMENCED
- ALL GOODS MATERIALS AND WORKMANSHIP MUST CONFORM WITH CURRENT BUILDING REGULATIONS, BRITISH STANDARDS AND CODES OF PRACTICE
- COPYRIGHT OF THIS DRAWING IS RETAINED BY THE ARCHITECT AND IT MUST NOT BE REPRODUCED WITHOUT WRITTEN CONSENT

Party Wall etc. Act 1996
As you are building on or near a neighbouring building or structure, your works may be subject to the Party Wall Act. It is the Client's responsibility to ensure all requirements under the Act are adhered to. You must ensure that you serve the relevant notice(s) on your adjoining neighbour(s). If you have any queries about this, then you should contact a Party Wall Surveyor to assist you.

SURVEY STATIONS			
Name	Easting	Northing	Height
1STN	521982.530	136794.359	74.245
2STN	521953.656	136803.993	74.857
3STN	521973.301	136839.045	74.348

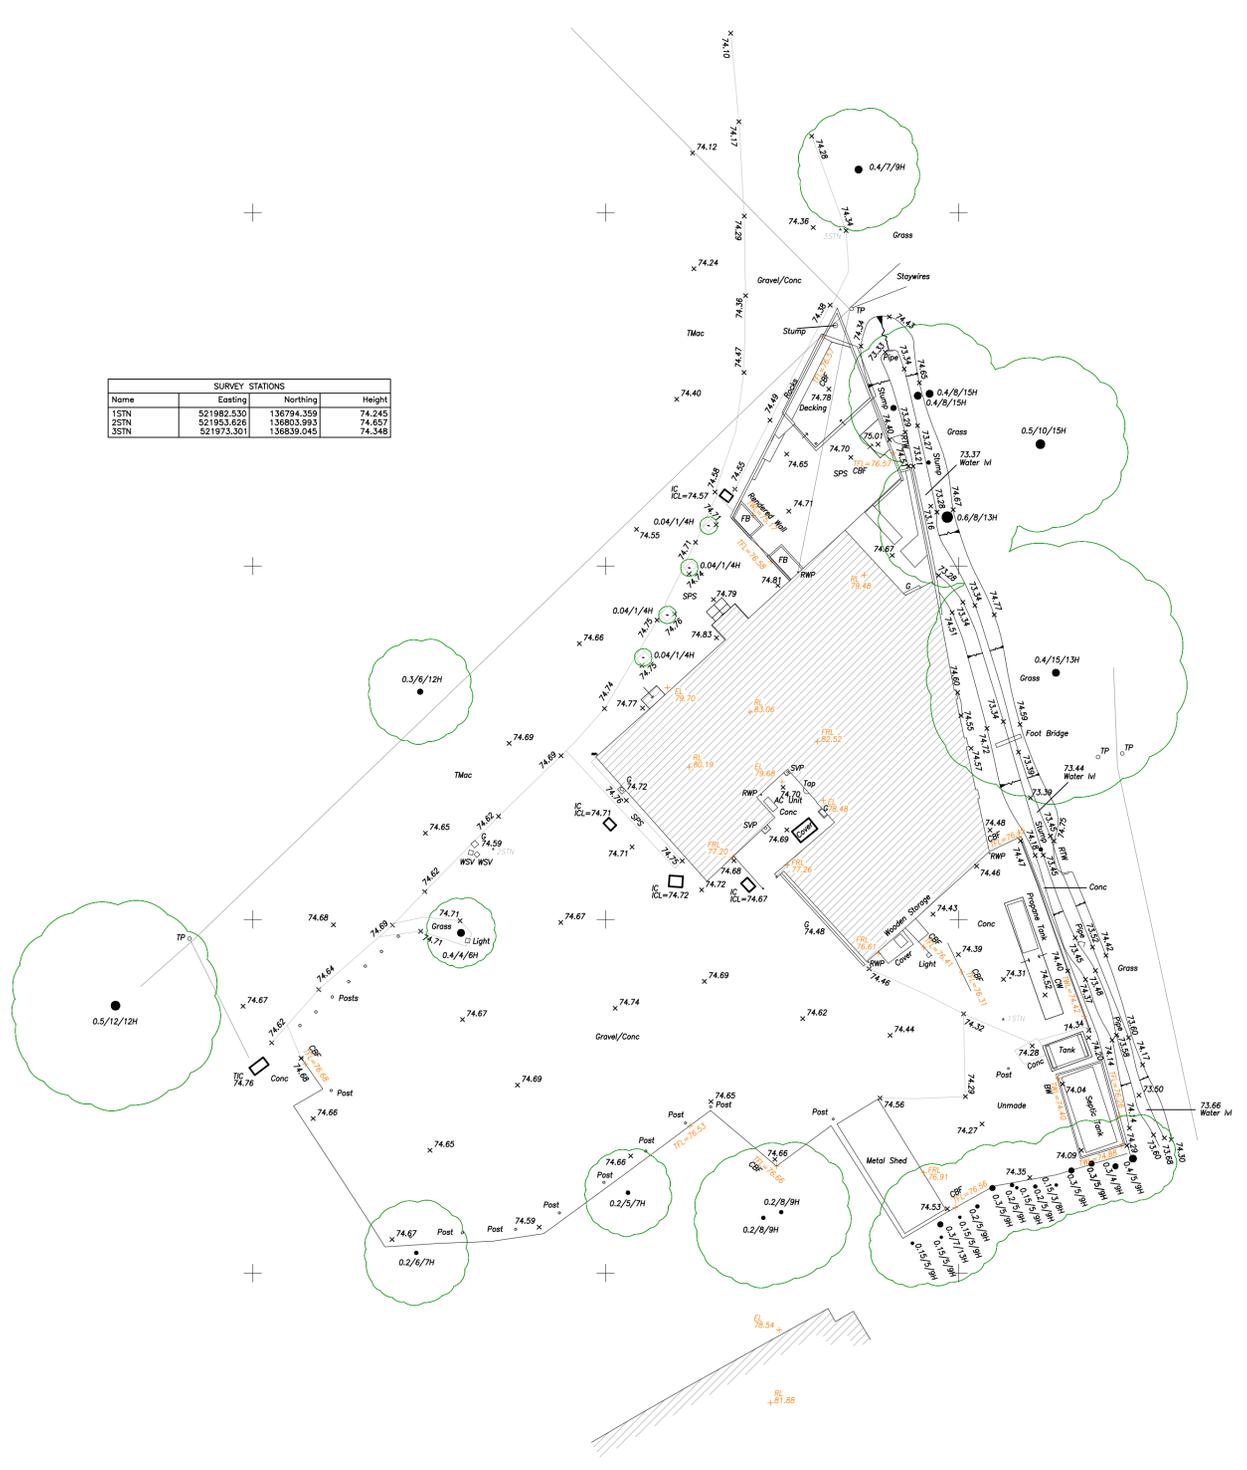

REV	DATE	BY	AMENDMENT

folkes architects
The Old Forge
6 Church Street
Storrington
West Sussex
RH12 4LA
t 01903 868629
info@folkesarchitects.co.uk

CLIENT
Mr Bokor-Ingram

JOB TITLE
**The Lamb Inn
Lams Green
Rusper
West Sussex
RH12 4RG**

DRAWING TITLE
Topographic Survey

DRAWING STATUS
Survey
NOT FOR CONSTRUCTION USE UNLESS STATED AS 'CONSTRUCTION'

DATE Feb 2024	SCALE @A1	DRAWN BY RF
		CHECKED BY MF

JOB NO. 23090	DRAWING NO. 1.01	REVISION
------------------	---------------------	----------

Topographic Survey 1:200