

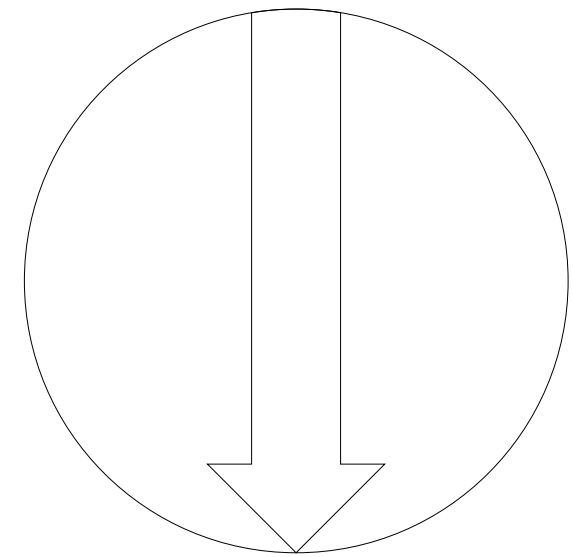
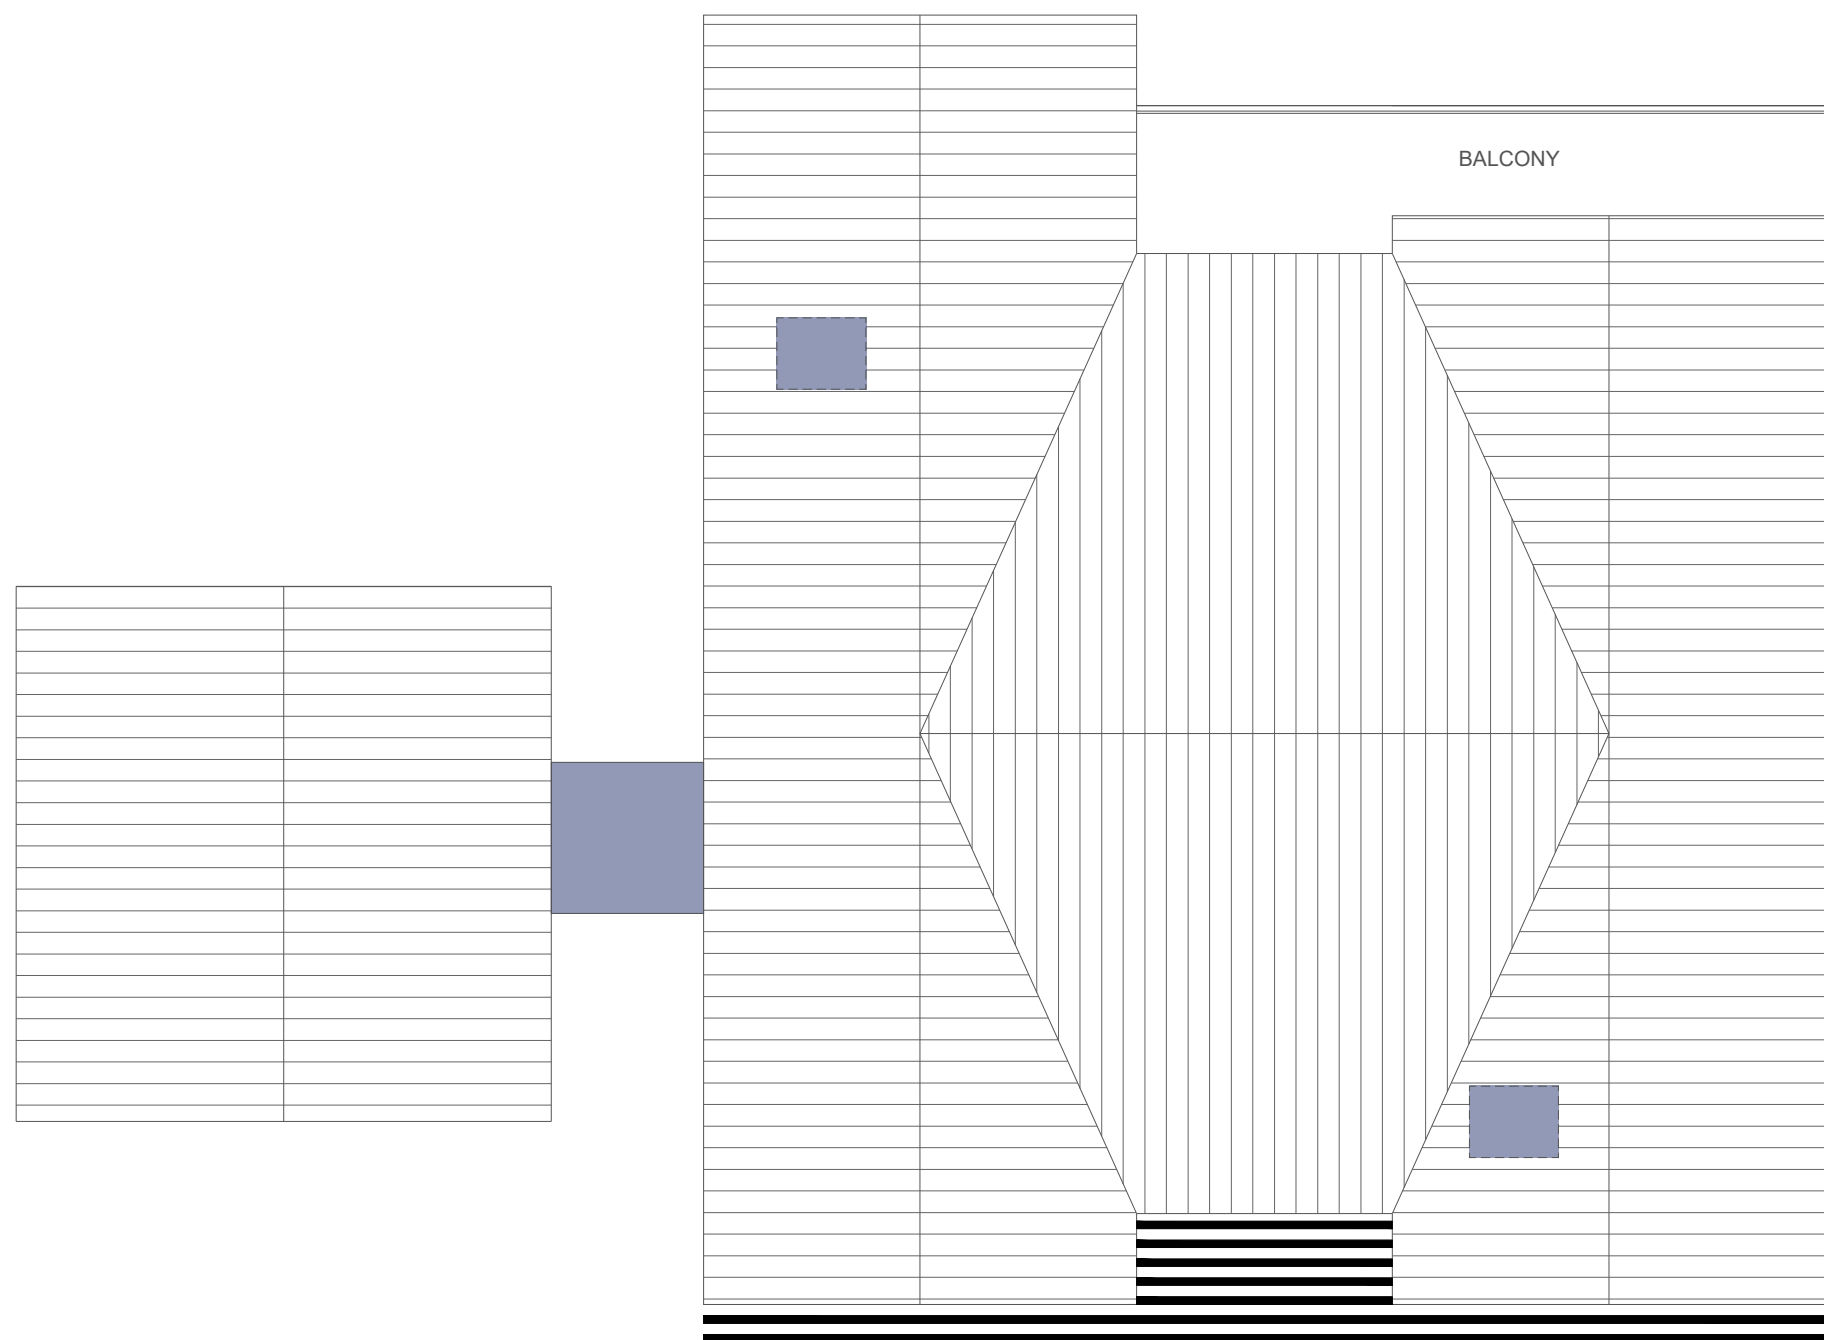


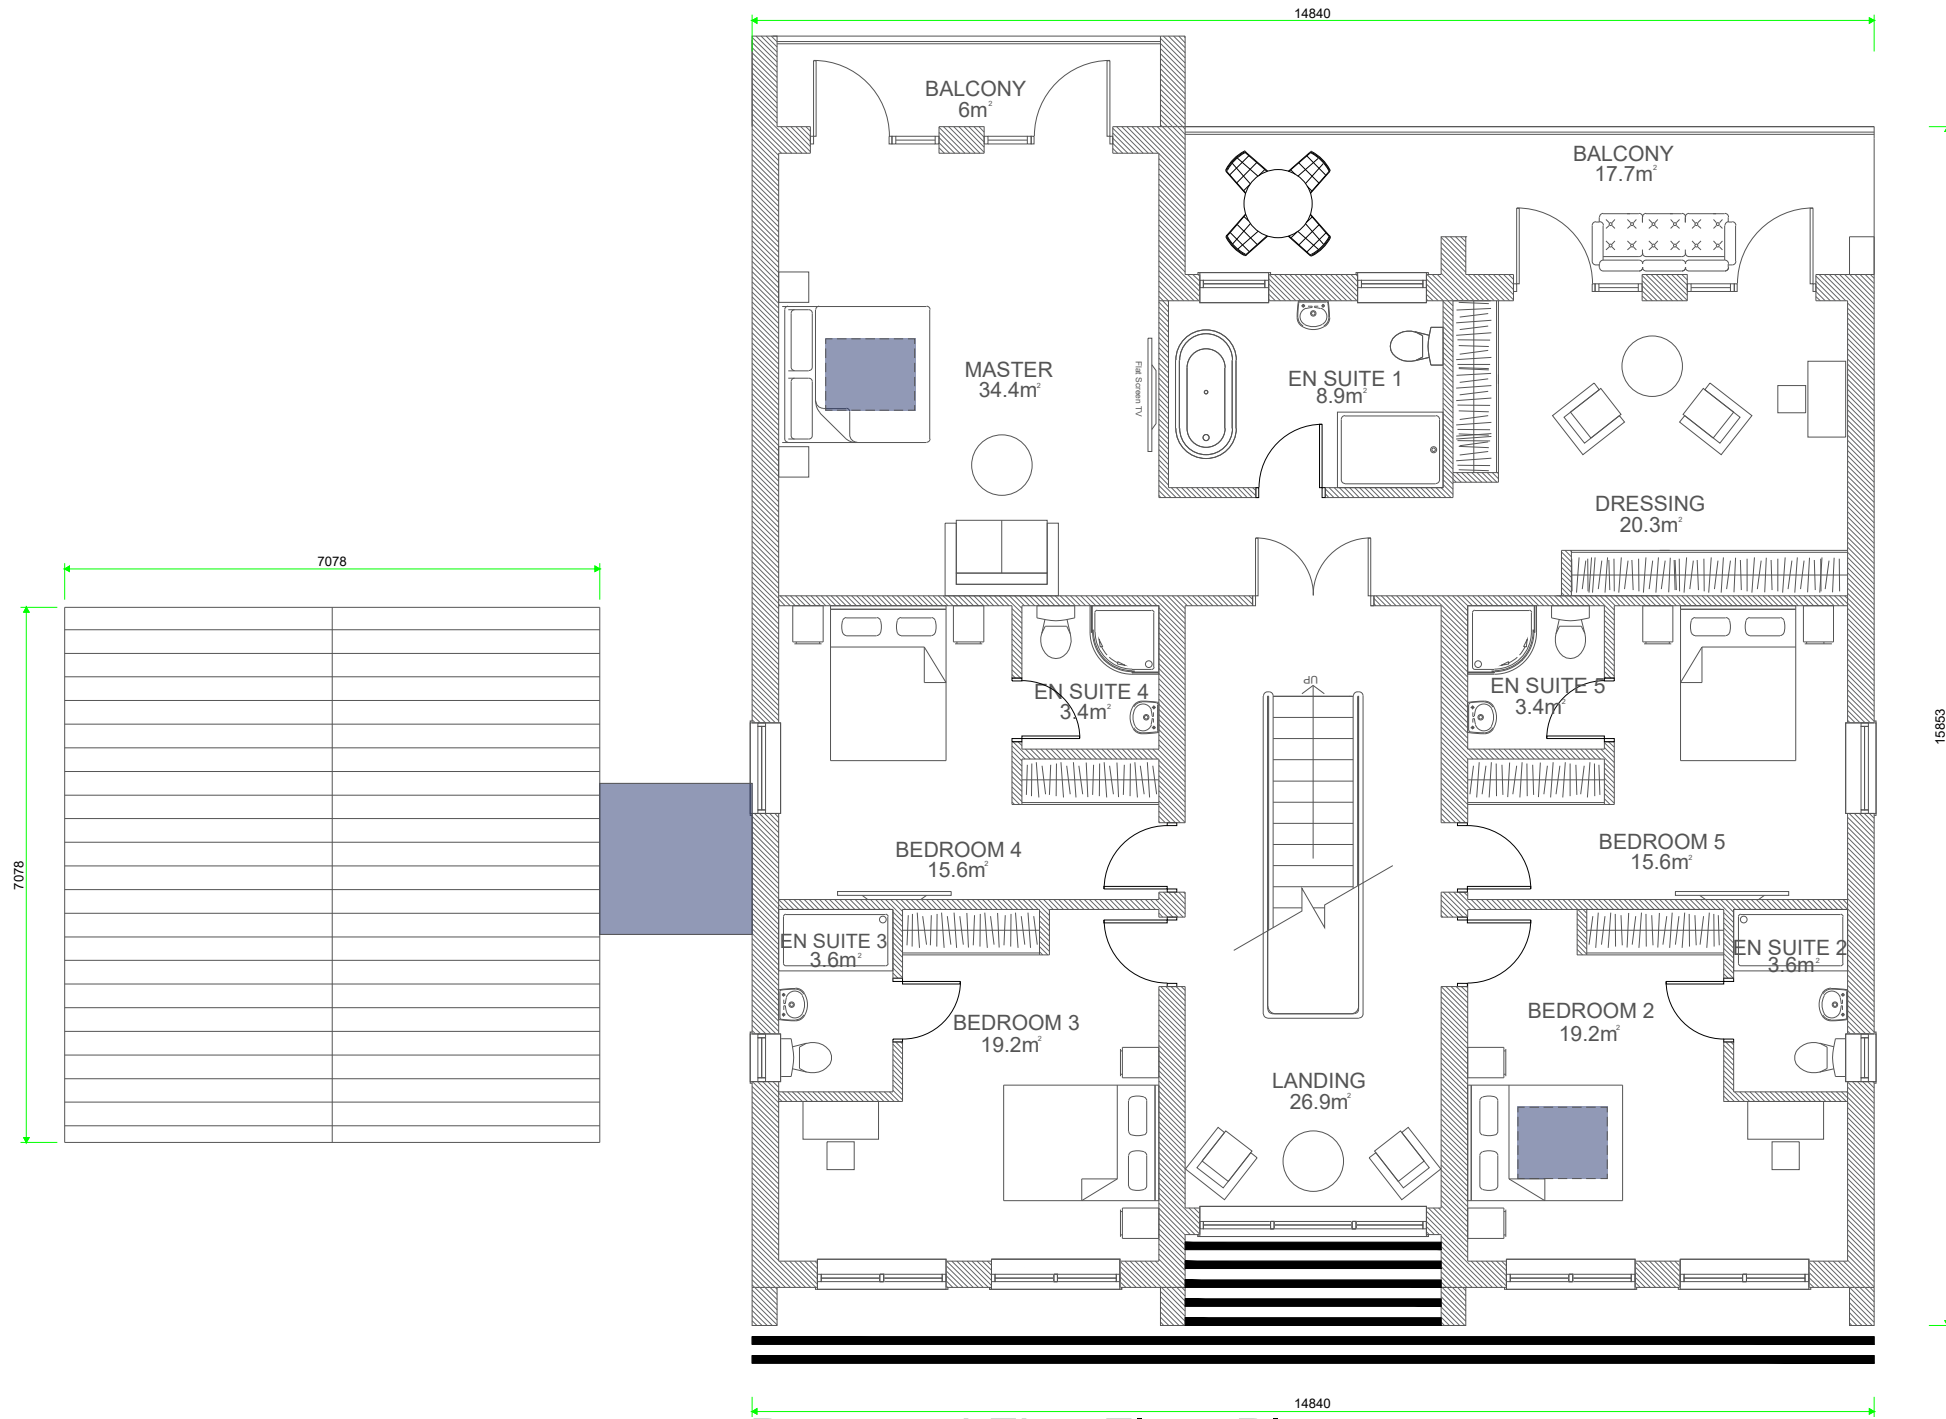

N

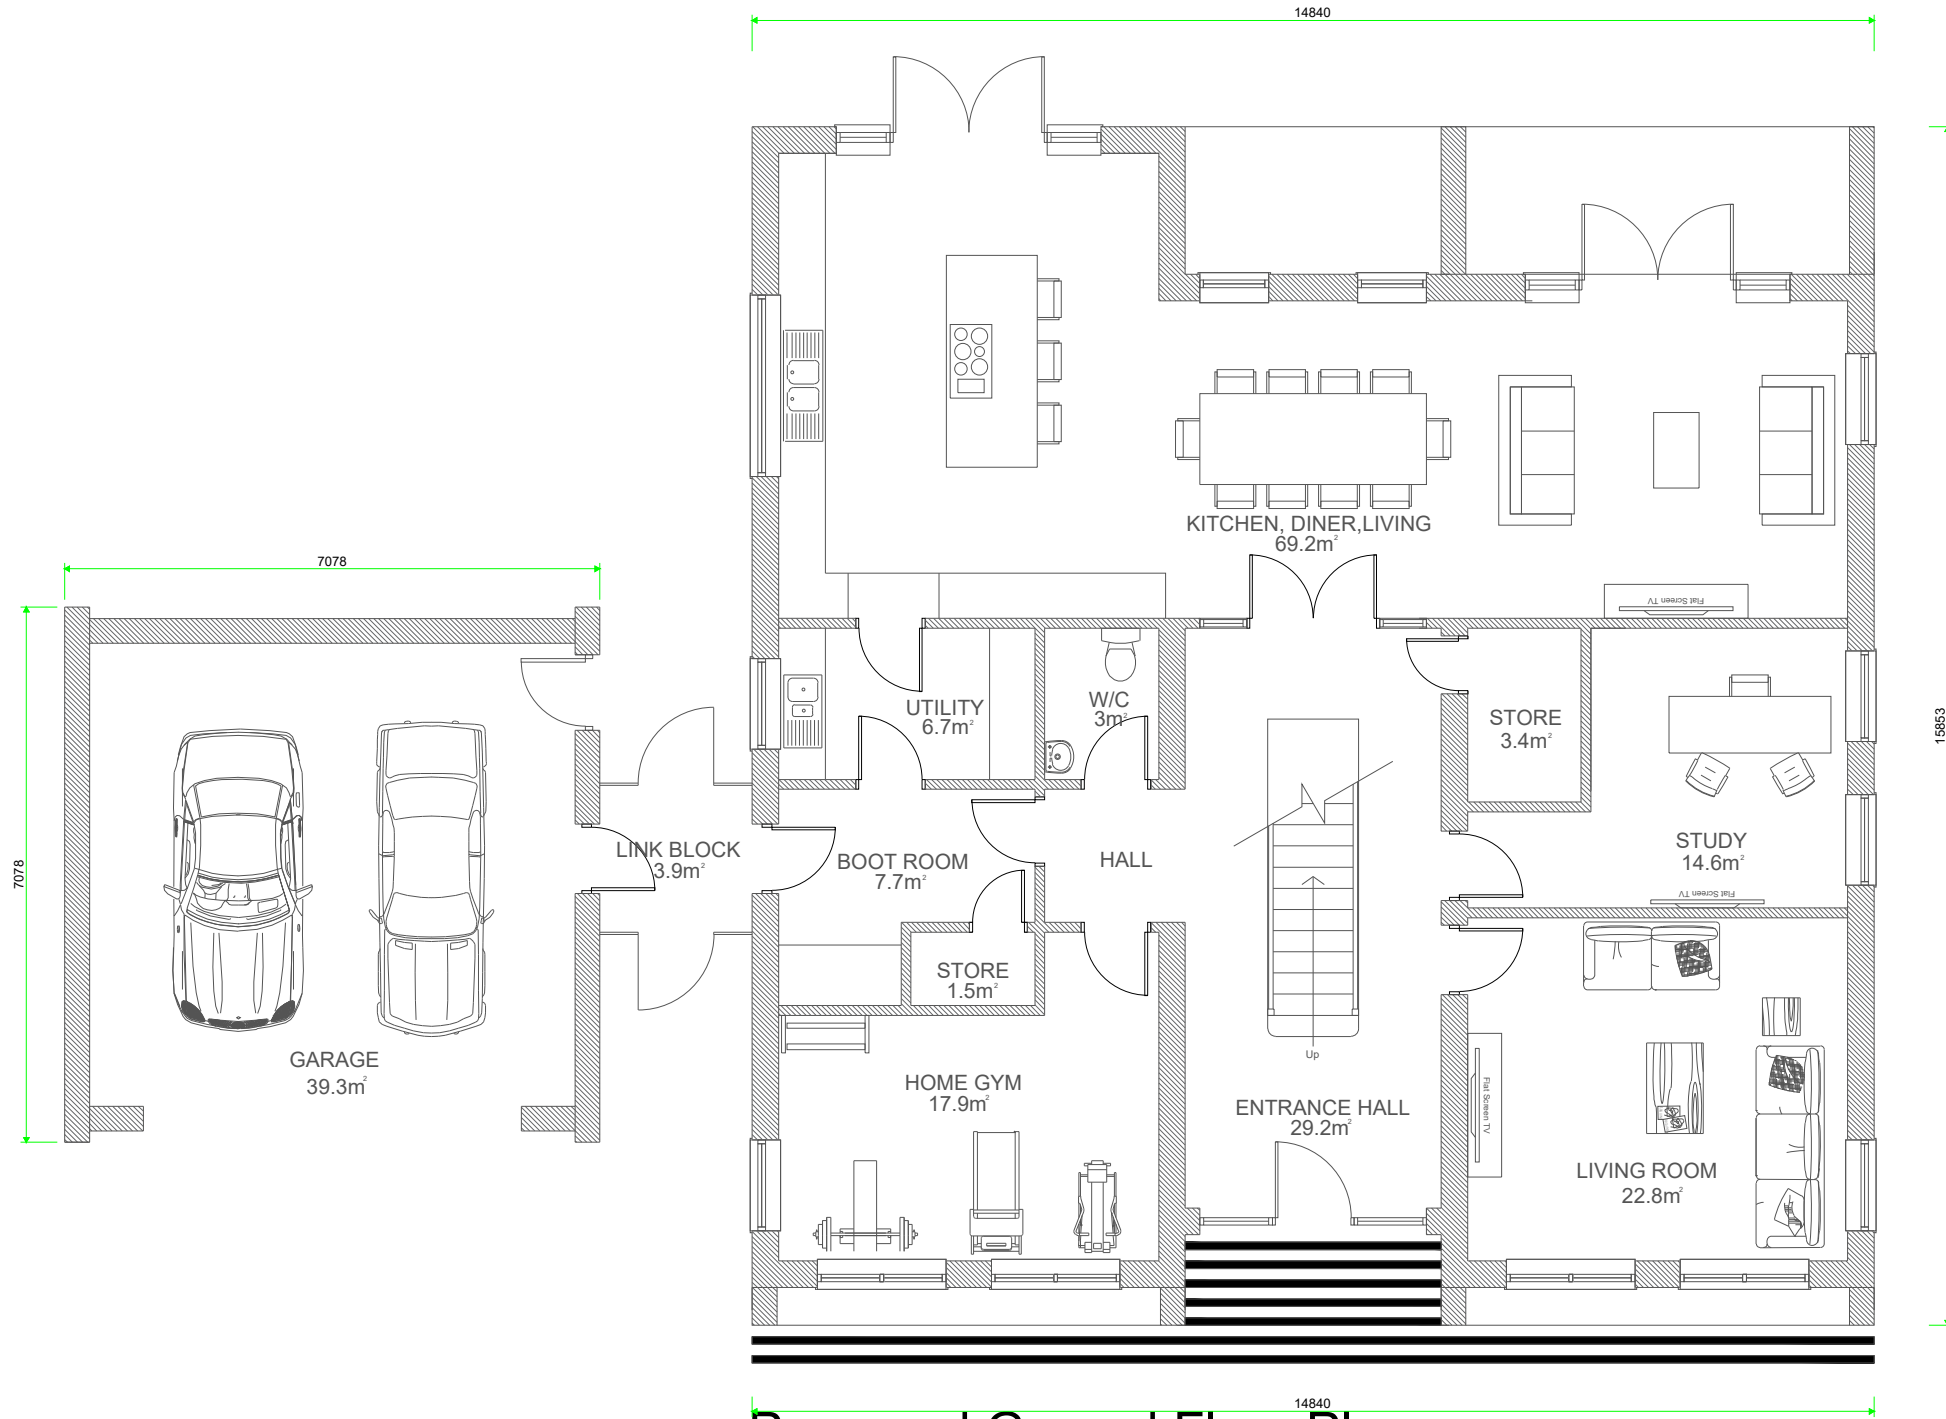

**LLOYD
HARDEN**

Design • Planning • Architecture

GEA's

Ground Floor - 208.9m²

First Floor - 209.2m²

These are external footprints and
exclude Garage, link Block And
Balconies

GIA's

Ground Floor - 186.5m

First Floor - 186.5²

These are internal footprints and
exclude Garage, link Block And
Balconies

REV BY DATE DETAILS

SCALE @ A1 -1:100

0 1m 2m 3m 4m 5m 1:100

CLIENT

Lee Goossons
Hammerpond Lane, Horsham, RH13 6PE

PROJECT

Jackson's Farm - Demolition of Barns - 3 new
Build Houses

DRAWN BY

LKH

CHECKED BY

LKH

PLANNING

DRAWING TITLE

Proposed Plans - Plot B

DATE

05.01.24

DRAWING NUMBER

259101-112

REVISION

A

+44 (0)116 482 9284

www.lloydharden.co.uk

DO NOT CONSTRUCT FROM THIS DRAWING. Responsibility is Not Accepted For Errors Made By Others In Scaling From This Drawing. All Construction Information Must Be Taken From Figured Dimensions Only. All Dimensions And Levels Must Be Checked On Site And Any Discrepancies Between Drawings Must Be Reported To Lloyd Harden Design Ltd. THESE DRAWINGS ARE FOR PLANNING USE ONLY.