





**LLOYD
HARDEN**


Design • Planning • Architecture

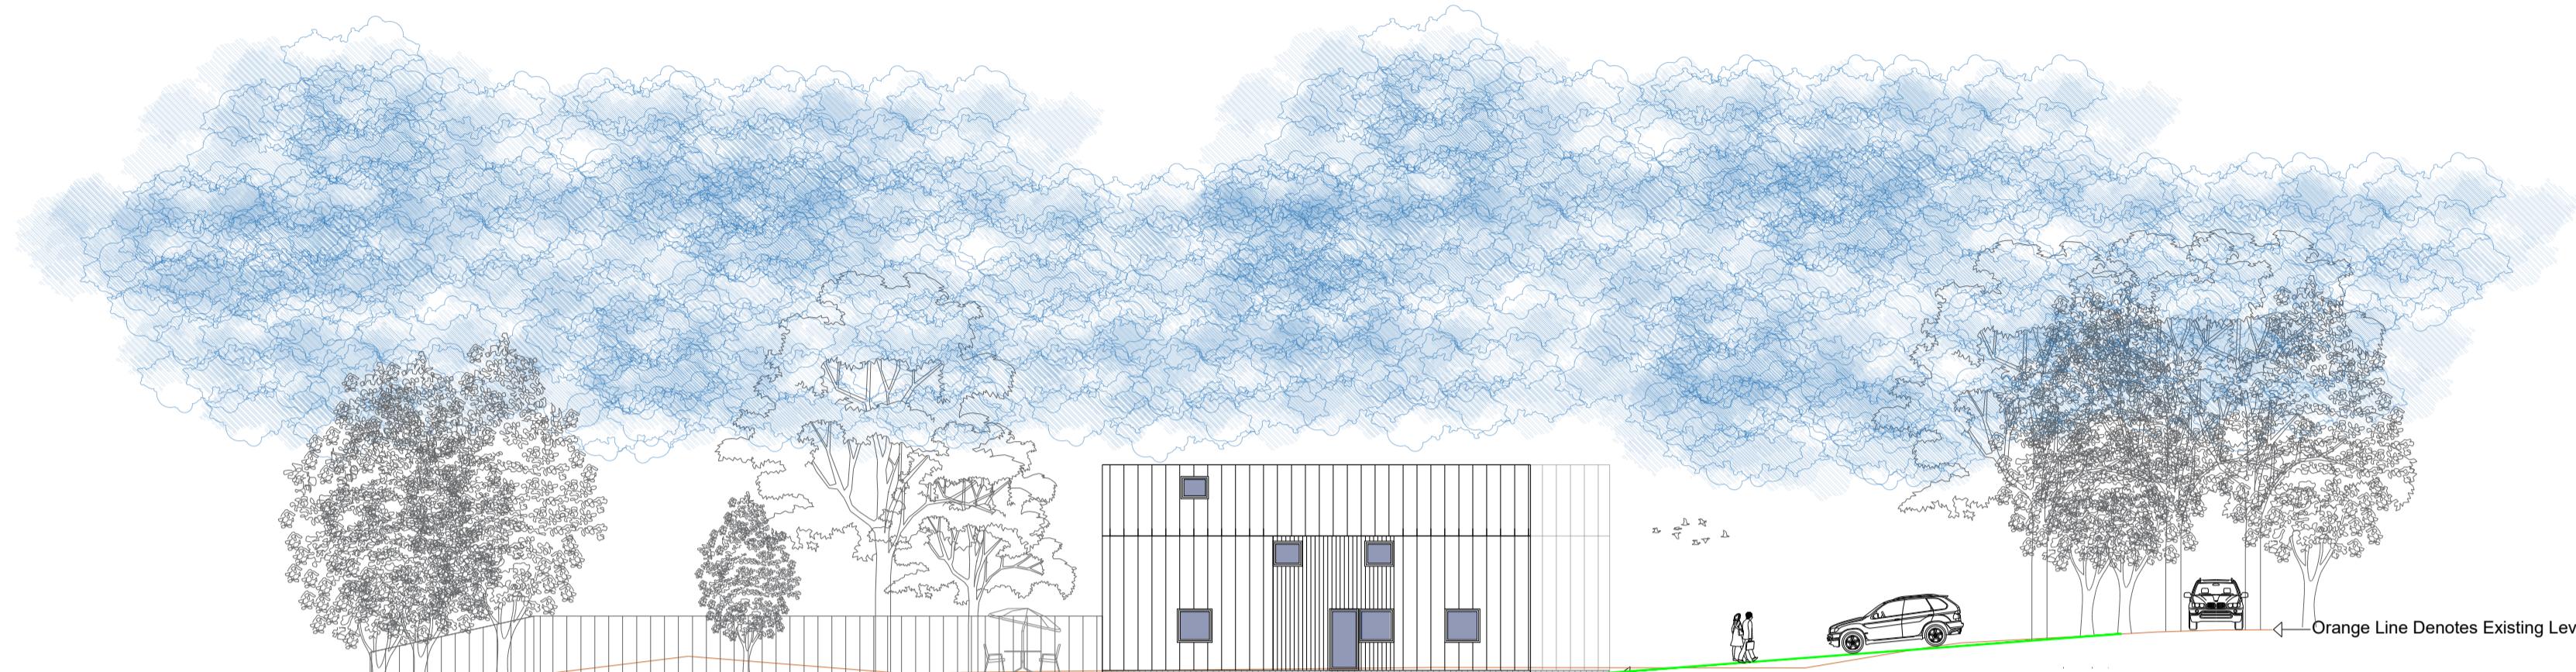


Proposed Street Scene - East Facing Elevation - Plot A

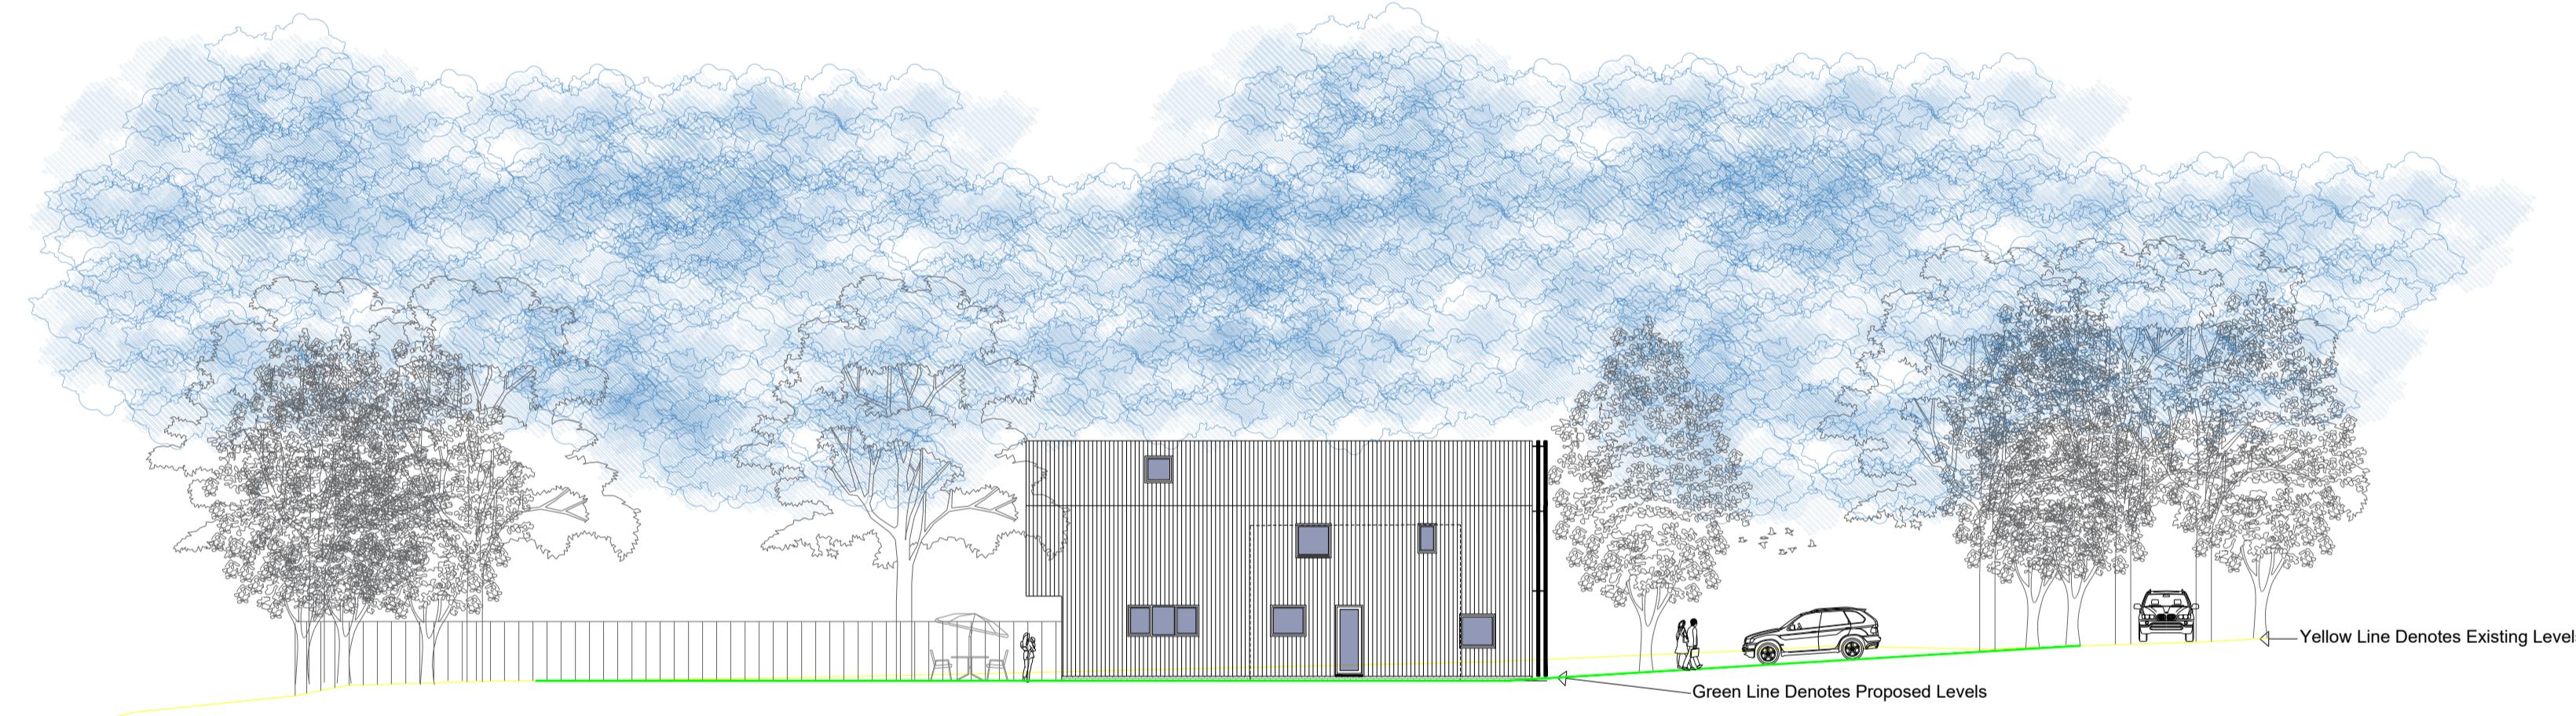

Proposed Street Scene - East Facing Elevation - Plot B

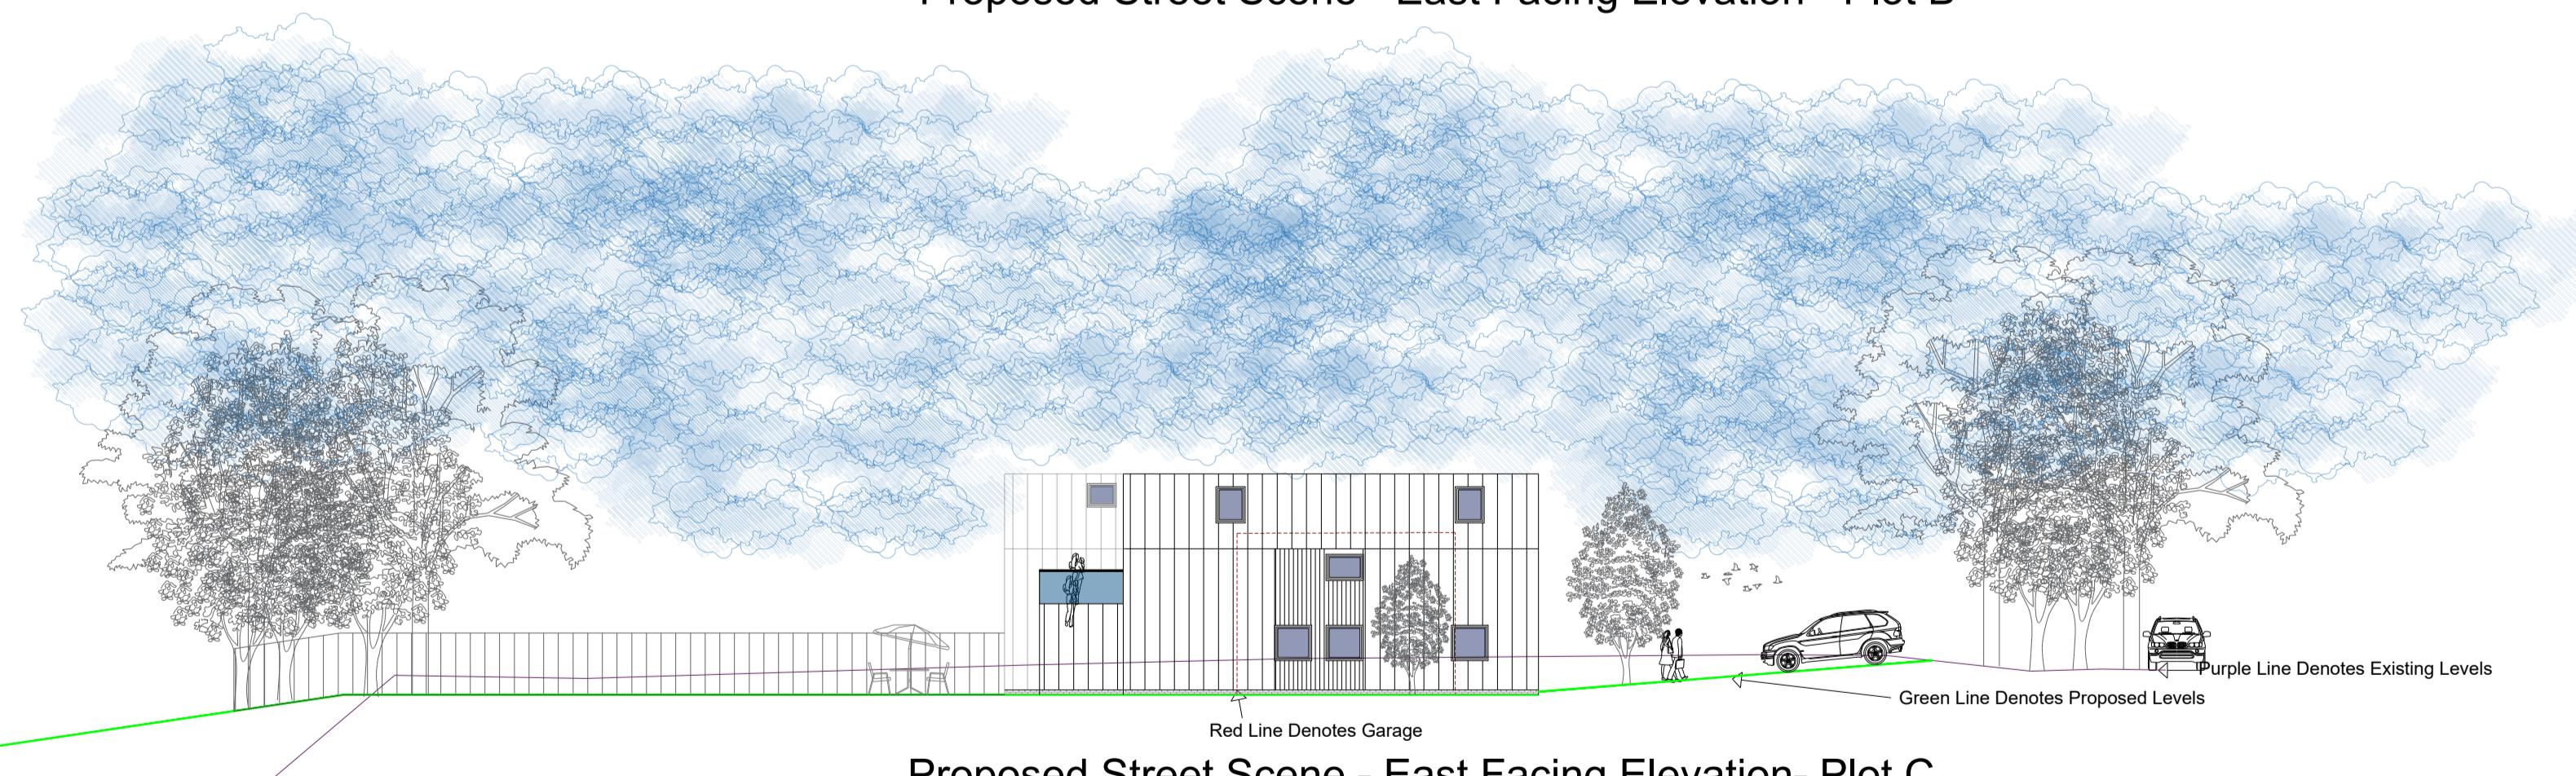

Proposed Street Scene - East Facing Elevation- Plot C

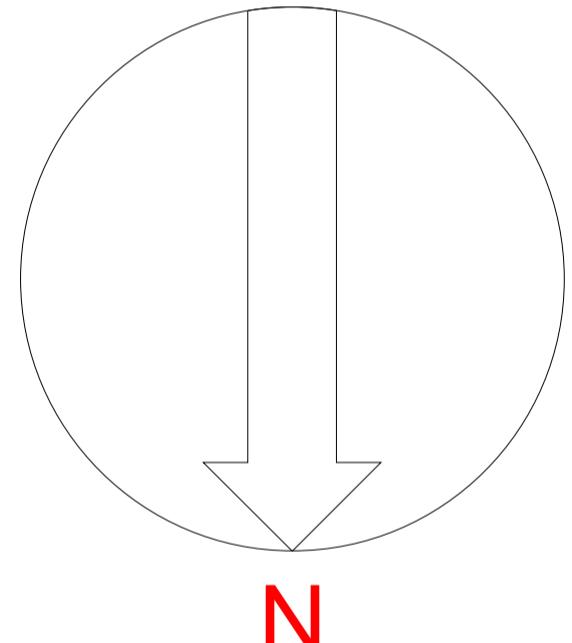

REV BY DATE DETAILS

SCALE @ A1 -1:200

0 2.5m 5m 7.5m 10m 1:200

CLIENT

Lee Goossens
Hammerpond Lane, Horsham, RH13 6PE

PROJECT

Jackson's Farm - Demolition of Barns - 3 new Build Houses

DRAWN BY

LKH

CHECKED BY

LKH

PLANNING

DRAWING TITLE

Proposed Side Street Scene Elevations

DATE	DRAWING NUMBER	REVISION
05.01.24	259101-118	--

+44 (0)116 482 9284 www.lloydharden.co.uk