



This drawing is the copyright of
Manorwood Construction Ltd but may
be used for planning purposes by the
Local Authority without breach of
copyright.

Do not scale from this drawing unless
for Local Authority planning purposes.

All dimensions must be checked on
site prior to commencement of works.

Construction (Design and
Management) Regulations 2015

This drawing is intended for Planning
purposes only and as such does not
highlight residual design related health
and safety risks.

This information can be provided on
request; however, it is anticipated that
the full extent of residual risks will be
identified during the detailed Building
Regulations or construction design
Status and prior to construction works
commencing on site.

All responsibilities and duties of
Principle Designer as stated within the
above regulations now revert to the
client unless Manorwood are appointed
to undertake Building Regulations or
construction drawings.



MANORWOOD
building on tradition

Suite 114
26 The Hornet
Chichester
West Sussex
PO19 7BB

tel: 01243 201 102
email: enquiries@manorwood.co.uk
web: www.manorwood.co.uk

Address

1 Hilltop Cottages The Mount
Ifield Crawley, RH11 0LF

Drawing No. 2503HI_R0_205

Scale @ A3 1:100

Job No. 2503HI_R0

Drawn By MD

Checked By BK

Drawn On 30.06.2025

Issued On 30.06.2025

Status Proposed

Drawing Plot 3 - Elevations


Submission Planning

Revision 000




South

1:100 | PROPOSED

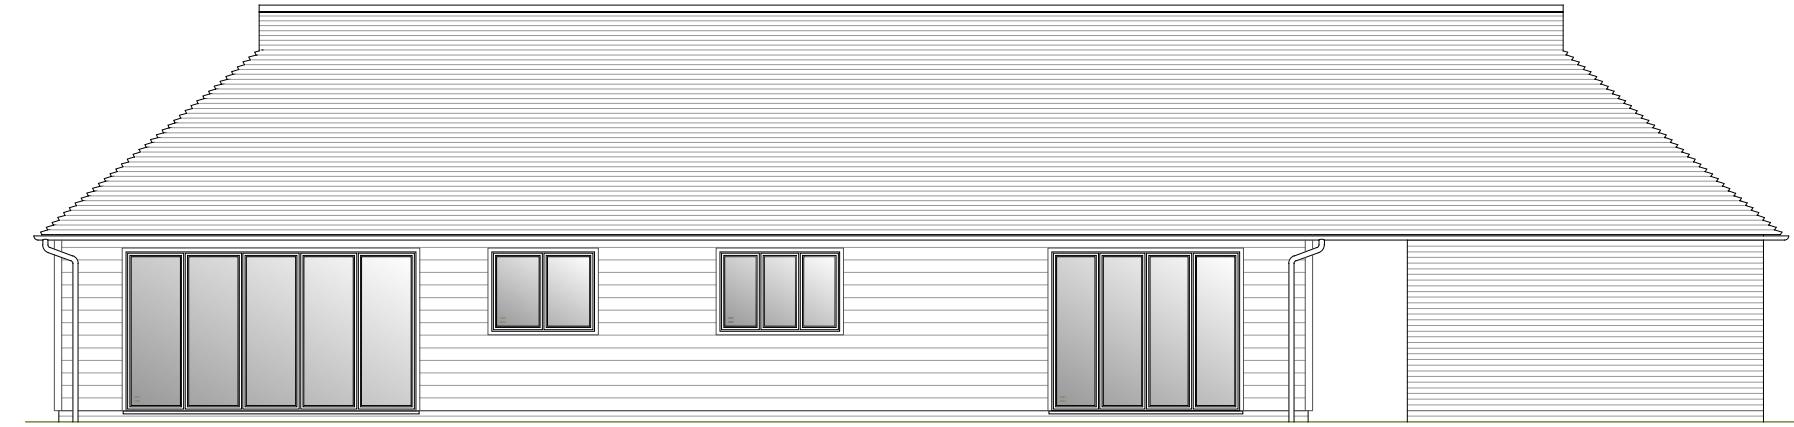


East

1:100 | PROPOSED

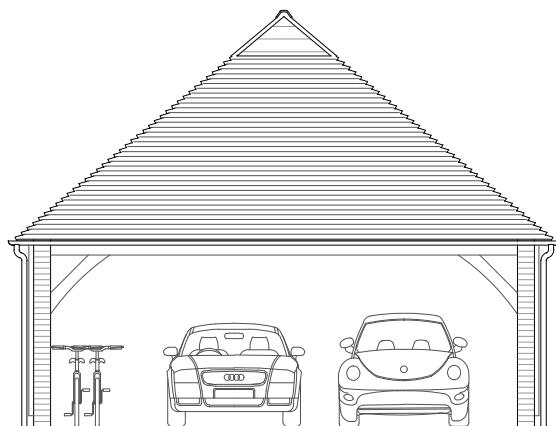

North

1:100 | PROPOSED

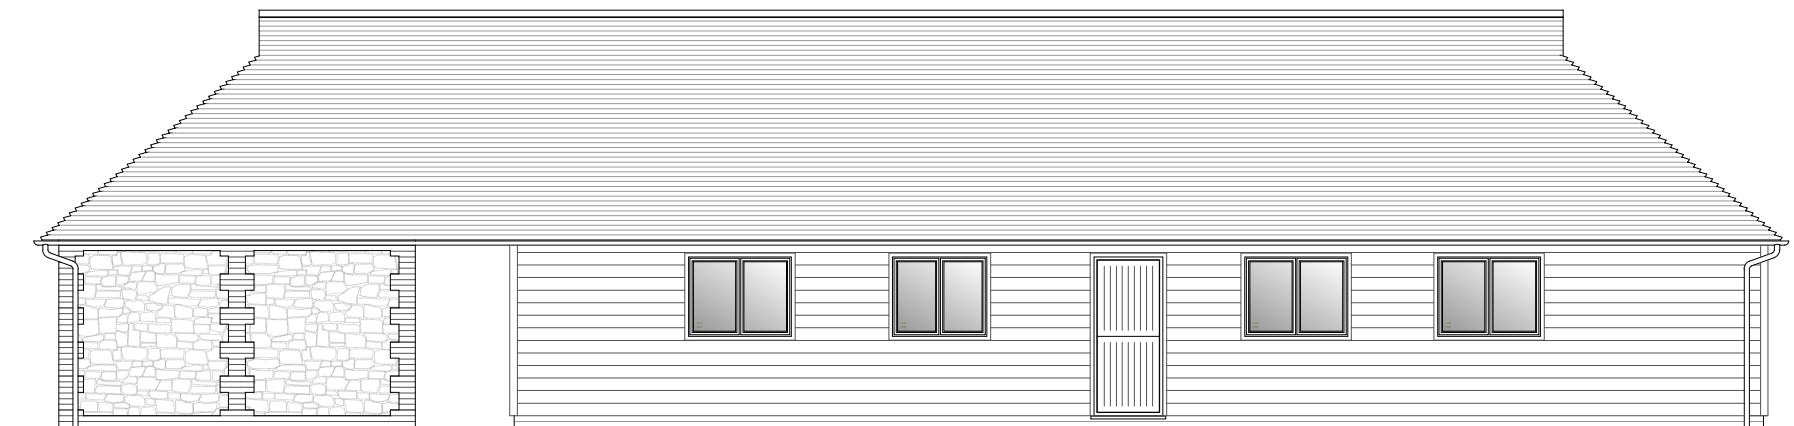

West

1:100 | PROPOSED

