


**EXISTING**

2321 sqm Hardstanding

646 sqm GEA buildings (any structure with a roof, including the shipping container which is 14sqm and water tank 5sqm)

- HARDSTANDING
- EXISTING BUILDINGS

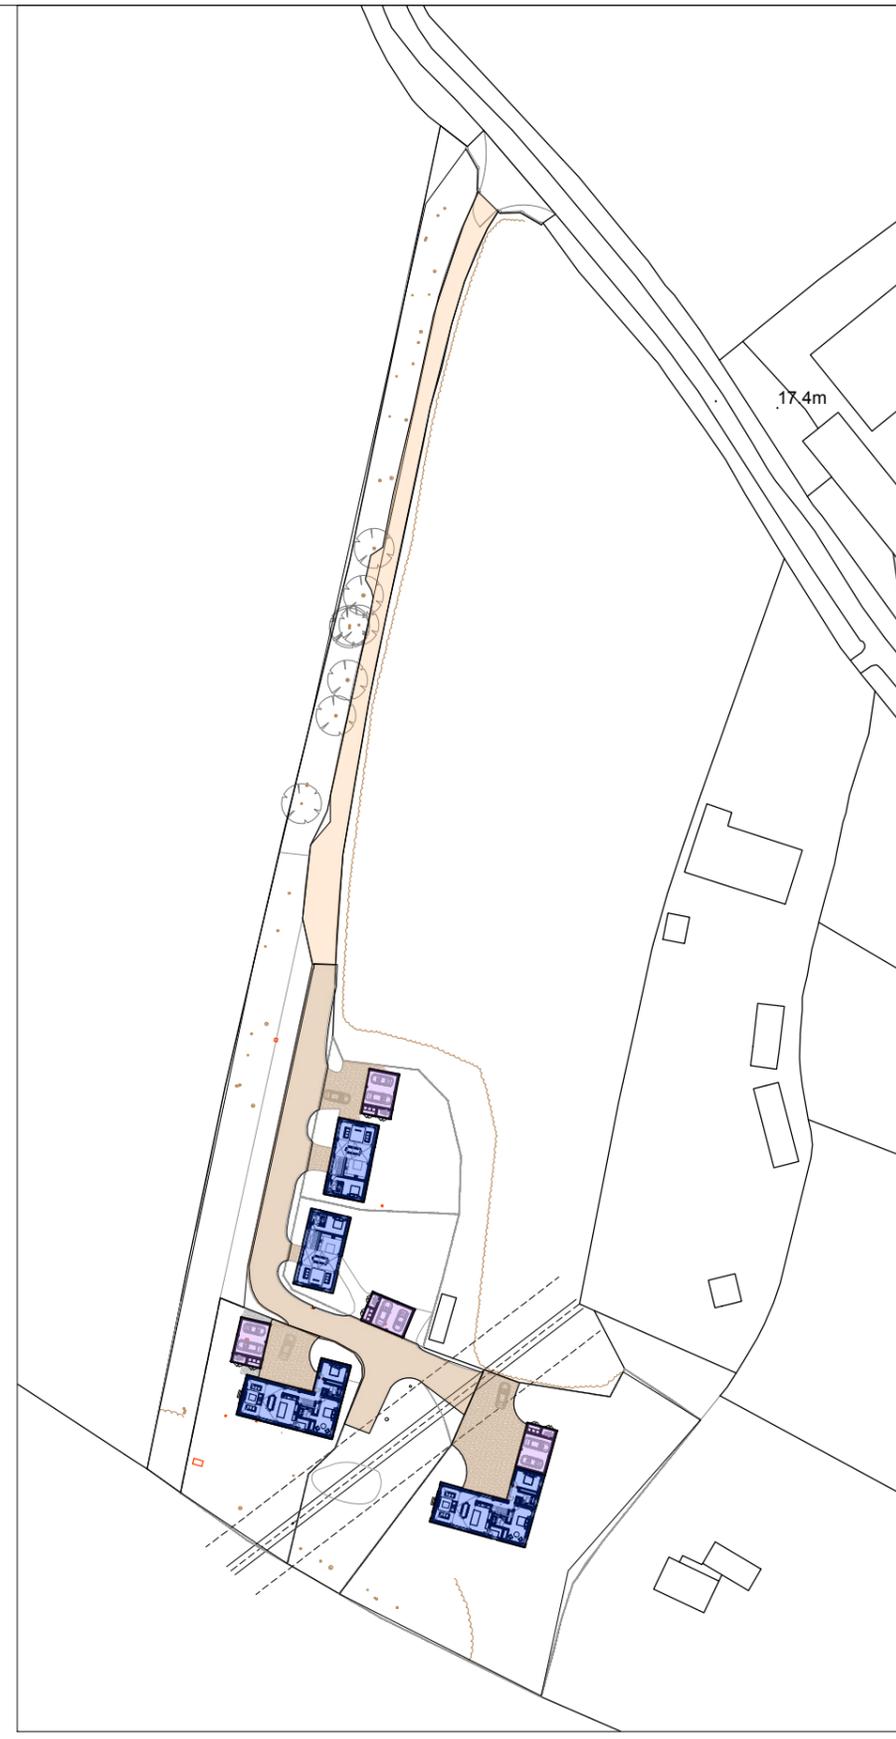

**PROPOSED**

1253 sqm total - Proposed Hardstanding

680 sqm GEA - Total proposed structures

(510 sqm GEA - total new residential buildings)

(170 sqm GEA - total garages/refuse/cycle)

- HARDSTANDING
- PROPOSED UNITS
- PROPOSED GARAGES/REFUSE/CYCLE

EXISTING LAYOUT

PROPOSED LAYOUT

Note:  
Drawings are based on Site Survey information issued by the client.  
All dimensions shown are indicative and should be checked on site.

**PLANNING**



REV.	NOTES:	DATE

TITLE: AREAS - EXISTING & PROPOSED

DWG NO: 000\_10

REV: .

PROJECT: GREENACRES

PROJ REF: 101

SCALE: 1:1250 @ A3

DATE: APRIL 2024

STARC Architects

LONDON  
starc-architects.com