
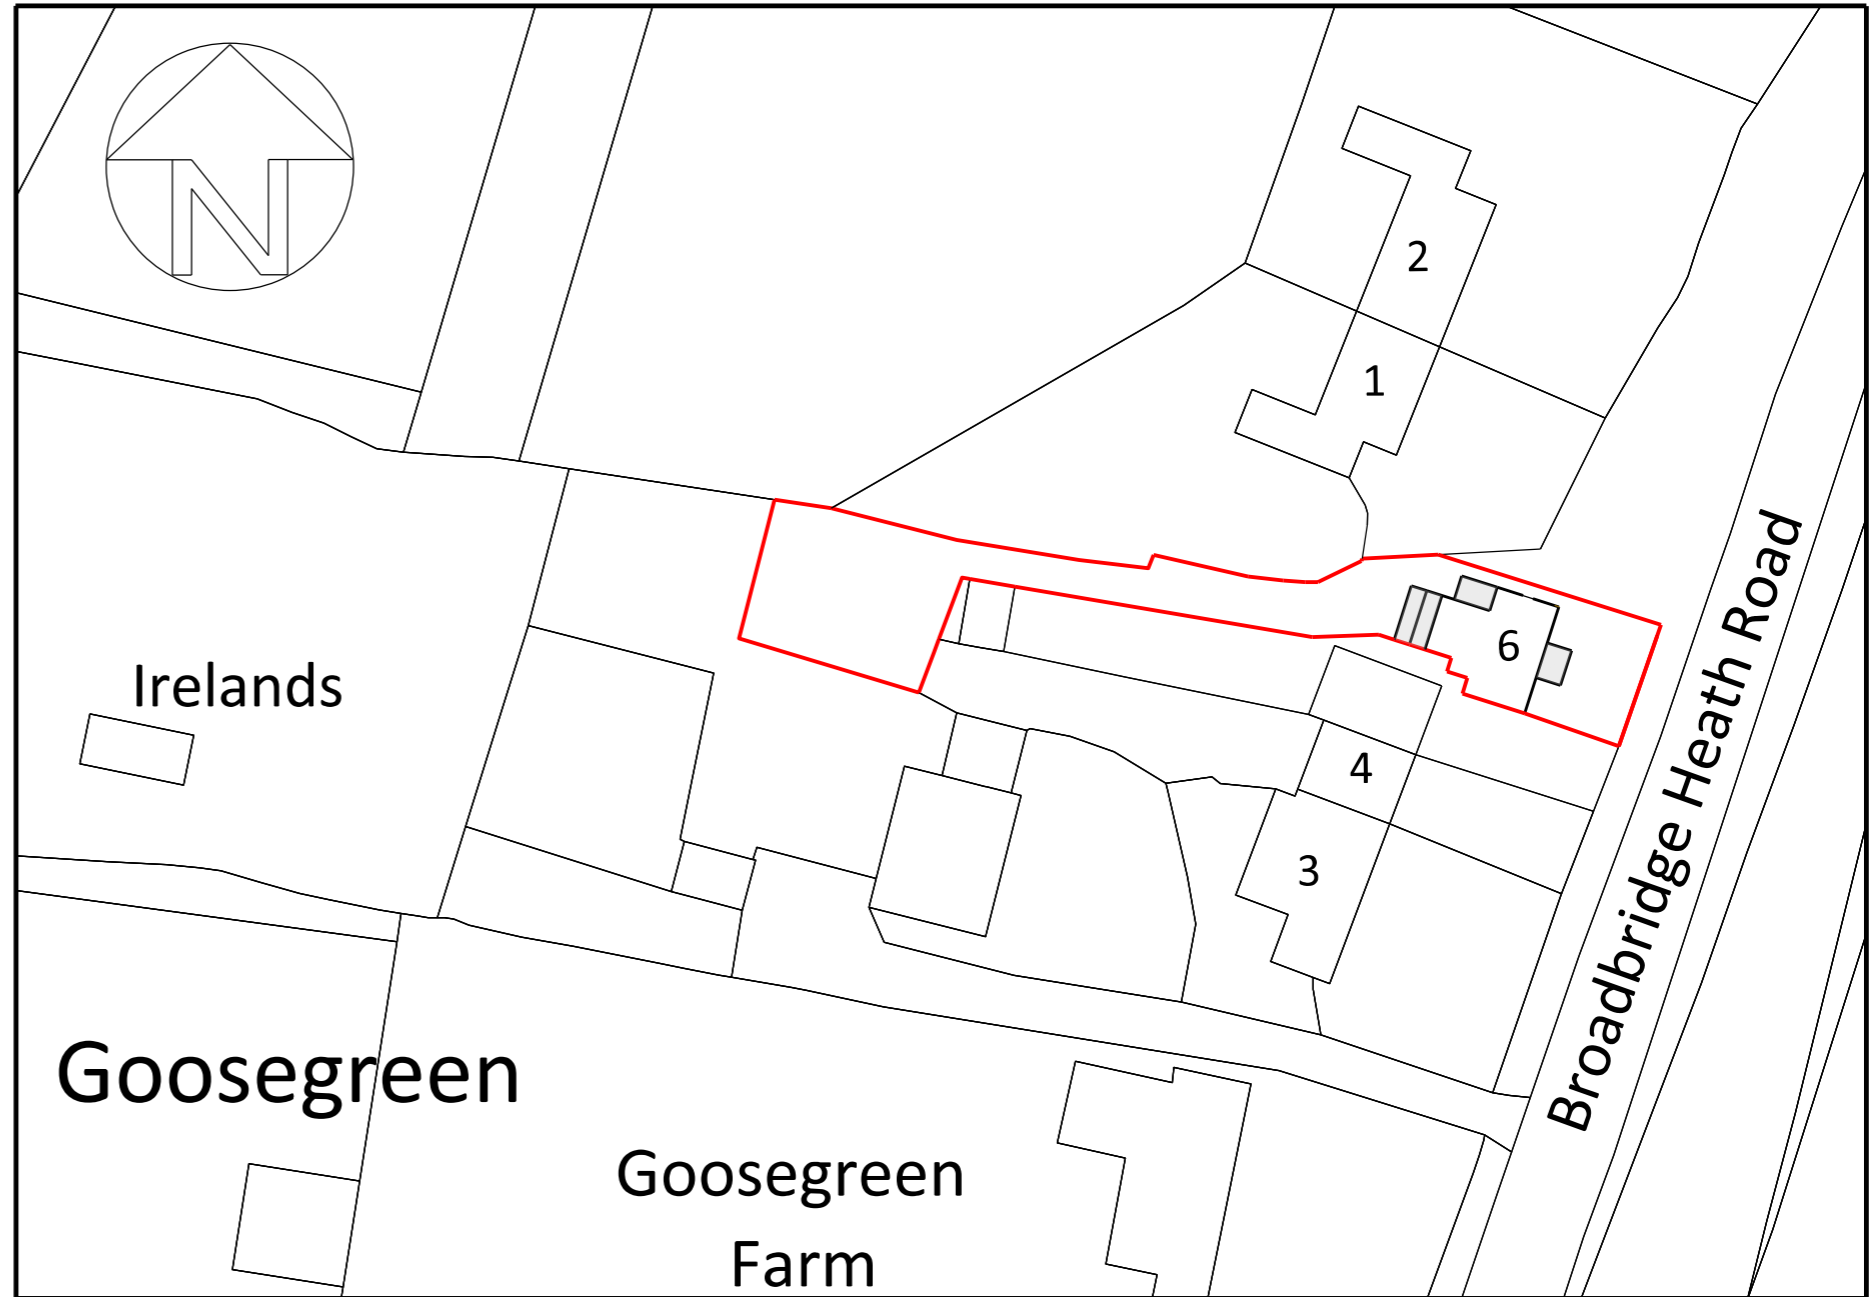


Location Plan


Scale 1:1250

Site Area 353m²

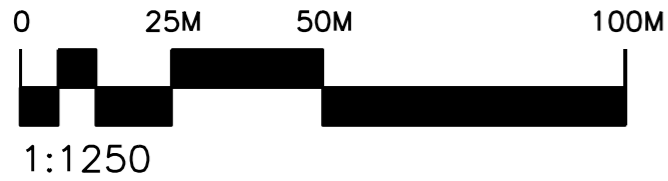

Block Plan - Scale 1:500

Site Area 353m²

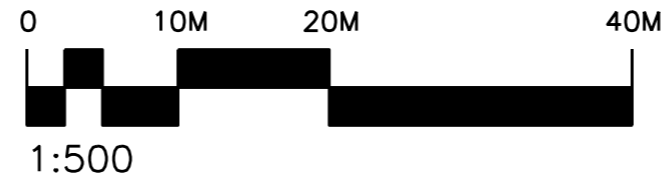

GENERAL NOTES

- DO NOT SCALE FROM THIS DRAWING, UNLESS FOR PLANNING PURPOSES
- ALL DIMENSIONS TO BE VERIFIED ON SITE PRIOR TO ANY WORKS BEING COMMENCED AND ANY DISCREPANCIES TO BE REPORTED TO DESIGN COMPANY GROUP.
- ANY DISCREPANCIES BETWEEN THE DRAWING AND ANY WRITTEN SPECIFICATION IS TO BE REPORTED TO DESIGN COMPANY GROUP.
- THIS DRAWING TO BE READ IN CONJUNCTION WITH RELEVANT CONSULTANTS AND SPECIALIST DRAWINGS.
- ALL WORKS TO COMPLY WITH THE RELEVANT BRITISH STANDARDS, CODES OF PRACTICES AND BUILDING REGULATIONS.
- IF IN DOUBT ABOUT ANY OF THE WORKS, PLEASE ASK!
- THIS DRAWING IS THE COPYRIGHT OF DESIGN COMPANY GROUP AND IS NOT TO BE REPRODUCED IN ANY FORM WITHOUT PRIOR WRITTEN CONSENT.
- ANY WORK DONE ON THE PARTY WALL OR BOUNDARY LINE NEEDS TO HAVE A PARTY WALL AWARD IN PLACE.
- BOUNDARY LINES AND BOUNDARY LINE MEASUREMENTS ARE APPROXIMATE AND NEED TO BE CONFIRMED.

REV.	DATE	REVISIONS:
A	24/10/2025	PLANNING ISSUE

CLIENT: MR & MRS S. LANE.	PROJECT: TWO STOREY SIDE AND REAR EXTENSIONS WITH NEW PORCH AND INT. ALTERATIONS. 6 GOOSE GREEN, BROADBRIDGE HEATH ROAD, WARNHAM, RH12 3RS.
SCALE: 1:1250 & 1:500 @ A3 (A3 ORIGINAL)	DRAWING TITLE: PROPOSED LOCATION AND BLOCK PLANS
DRAWN: PE DATE: 01/05/2025	ISSUED FOR: PLANNING.
REVISION Rev. A.	DRAWING NUMBER: D146-SL-01

83 High Street, Caterham, Surrey CR3 5UF	
DESIGN COMPANY GROUP	
Tel. 01883 344481	
www.designcompanygroup.co.uk	info@designcompanygroup.com