



from
Southern Water 

Horsham District Council
Parkside
Chart Way
Horsham
West Sussex
RH12 1RL

Your ref
DC/25/1951

Our ref
DSA000049653

Date
5th December 2025

Contact
Tel 0330 303 0119

Dear Sir/Madam,

Proposal: Removal of Condition 13 of previously approved application DC/22/2297 (Demolition of existing Squash Club and construction of a residential building containing 8no flats, including the provision of 14no parking spaces, private outdoor amenity space and landscaping (Amended Plans)) Relating to water neutrality.

Site: Storrington Squash Club, Greyfriars Lane, Storrington, West Sussex, RH20 4HE.


Thank you for your correspondence. Please see our comments below regarding the above planning consultation application.

Following a review of the documents, Southern Water cannot comment on condition 13 as this does not relate to the drainage.

For further advice, please contact Southern Water, Southern House, Yeoman Road, Worthing, West Sussex, BN13 3NX (Tel: 0330 303 0119).

Website: southernwater.co.uk or by email at: SouthernWaterPlanning@southernwater.co.uk

Yours faithfully,
Future Growth Planning Team
southernwater.co.uk/developing-building/planning-your-development

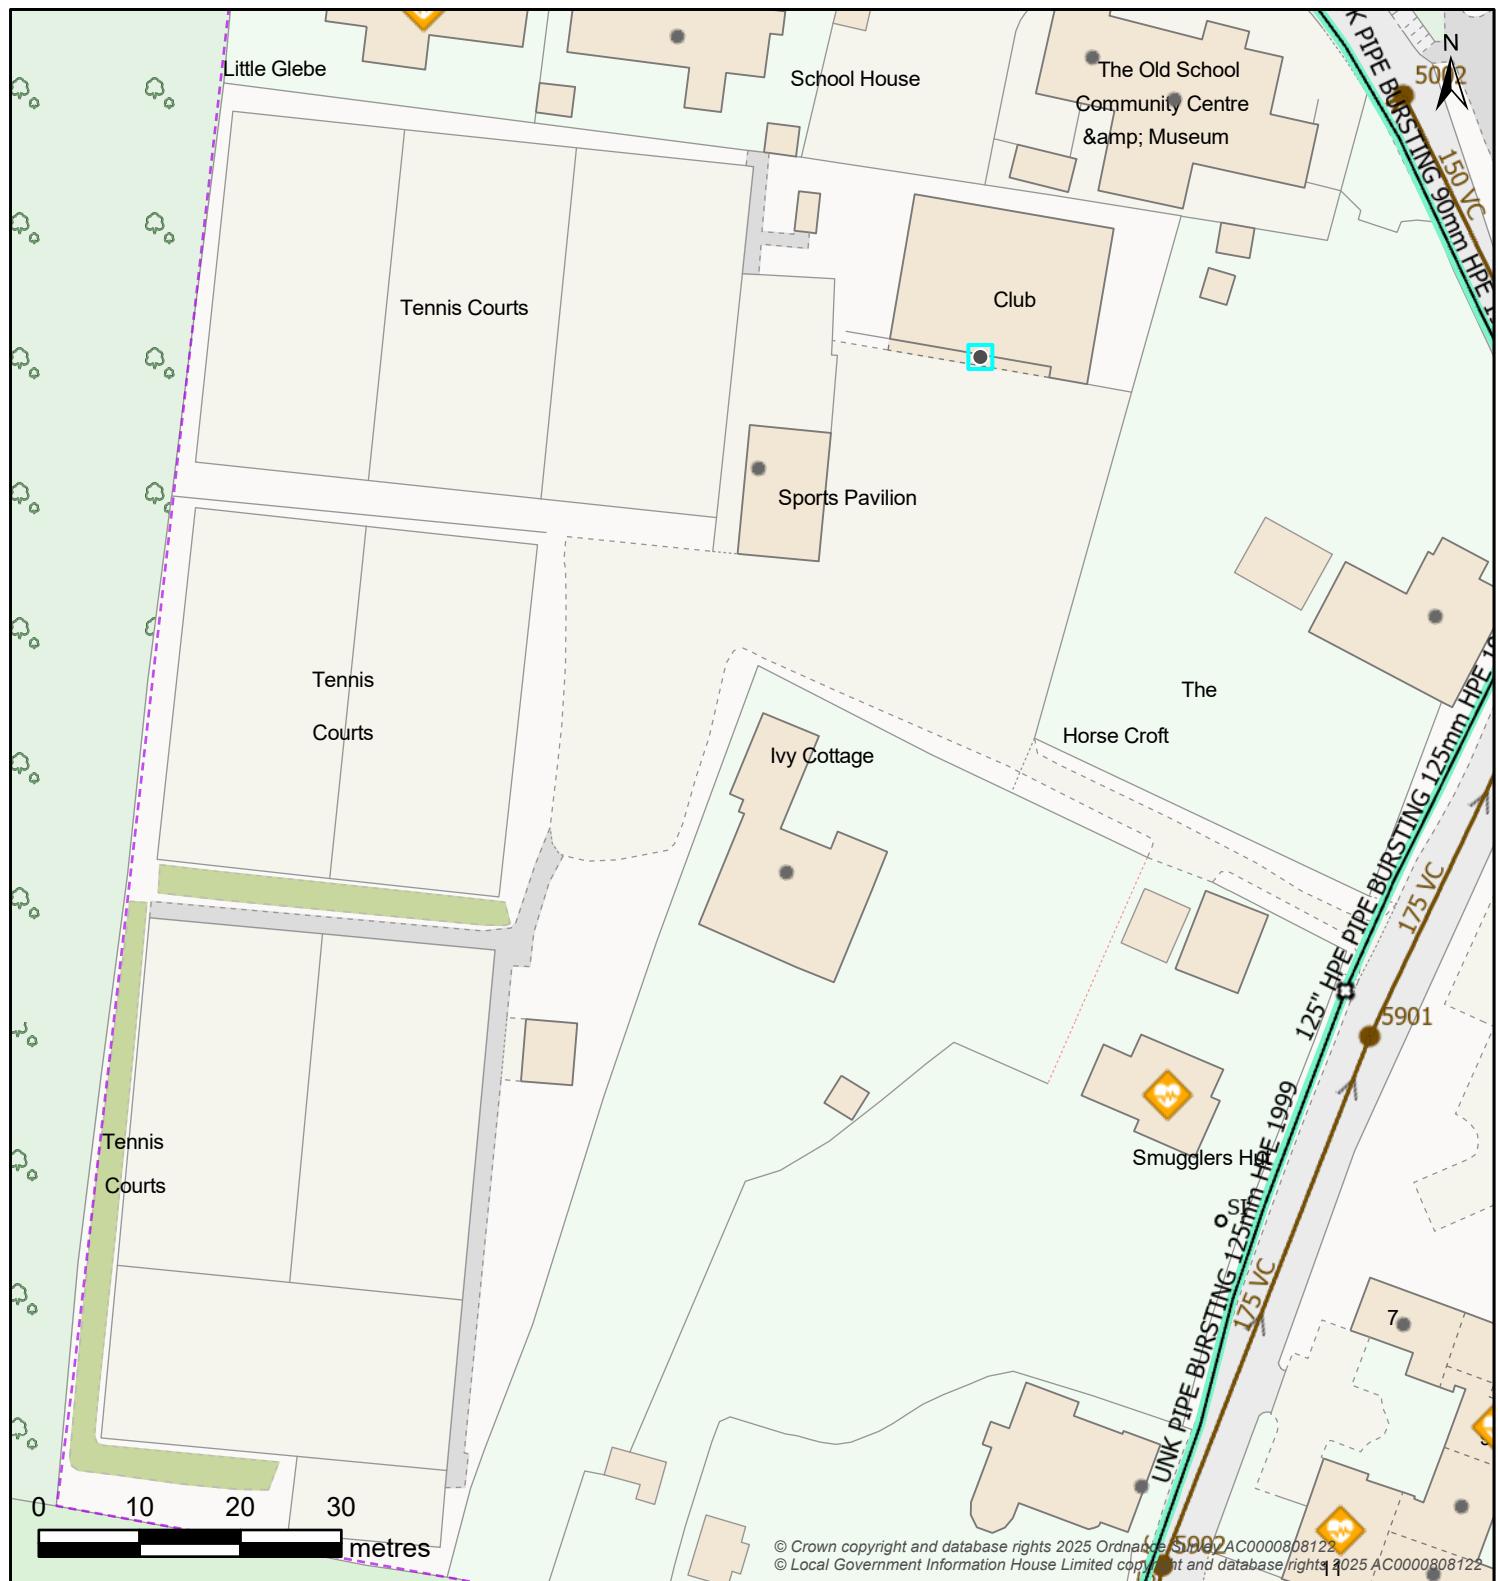

Map Title: SW Print

Printed By: Anne McFarlane2

Date Printed: 05/12/2025

Map Scale: 750

The information provided is believed to be correct but is provided on an 'as is' basis and without any warranty or condition express or implied, statutory or otherwise as to its quality or fitness for purpose. Actual positions of assets should always be determined on site.



from
Southern Water®