

NOTES

- DO NOT SCALE OFF THIS DRAWING EXCEPT FOR PLANNING PURPOSES
- CHECK ALL DIMENSIONS ON SITE BEFORE ANY WORK IS COMMENCED
- ALL GOODS MATERIALS AND WORKMANSHIP MUST CONFORM WITH CURRENT BUILDING REGULATIONS, BRITISH STANDARDS AND CODES OF PRACTICE
- COPYRIGHT OF THIS DRAWING IS RETAINED BY THE ARCHITECT AND IT MUST NOT BE REPRODUCED WITHOUT WRITTEN CONSENT

SURVEY GRID:
All information is to Ordnance Survey National Grid, computed using Leica Smartnet RTK Network

SURVEY DATUM:
All Levels relate to Ordnance Survey Datum.

NOTES:

- Surveyed boundaries may not be legal boundaries.
- Dimensions should not be scaled. All information contained in the drawing should be checked and verified on site prior to any fabrication or construction.
- All utility services identified to the best of the surveyors knowledge cannot be guaranteed. Due to non entry of inspection chambers all pipe sizes should be checked and verified before any works commence.
- Services such as Inspection Chambers and Water Meters etc may be obscured by parked cars or debris.

Elevation Survey Key

FEATURES	SURFACES
AB Junction Box	B Brick
AB Air Brick	C Cladding
ACU Air Conditioning Unit	MC Metal Cladding
Col Column	R Render
DP Down Pipe	SC Stone Cladding
DU Domestic Consumer Unit	STR Sloping Tiled Roof
EM Electric Meter	T Timber
FB Fuse Box	TC Timber Cladding
GM Gas Meter	V Vertical Tile
HR Handrail	
Jongring	
JB Junction Box	
L Light	
RJ Refrigeration Unit	
RWP Rain Water Pipe	
SB Switchbox	
SVP Soil Vent Pipe	
TB Telecoms Box	
V Vent	
WP Waste Pipe	

Symbol	Linetypes
Single Gate	Taxon Overhead
Double Gate	Power Overhead
Banking	Surface Water
Step Up	Underground Services
Ø	Drop Kerb
	Drop Kerb
	Wall
	Draining
	Overhead Feature
	Tree Canopy
	Tree Canopy Designation
	Tree Canopy Limit

REV DATE BY AMENDMENT



CLIENT
c/o Mr J Dalrymple


JOB TITLE
11 Market Square
Horsham
West Sussex
RH12 1EU

DRAWING TITLE
Existing Side (East) Elevation

DRAWING STATUS
Survey

NOT FOR CONSTRUCTION USE UNLESS STATED AS 'CONSTRUCTION'
DATE 01/07/2025 SCALE 1:50 @ A1 DRAWN BY
CHECKED BY KD

JOB NO. 25033 DRAWING NO. 1.05 REVISION

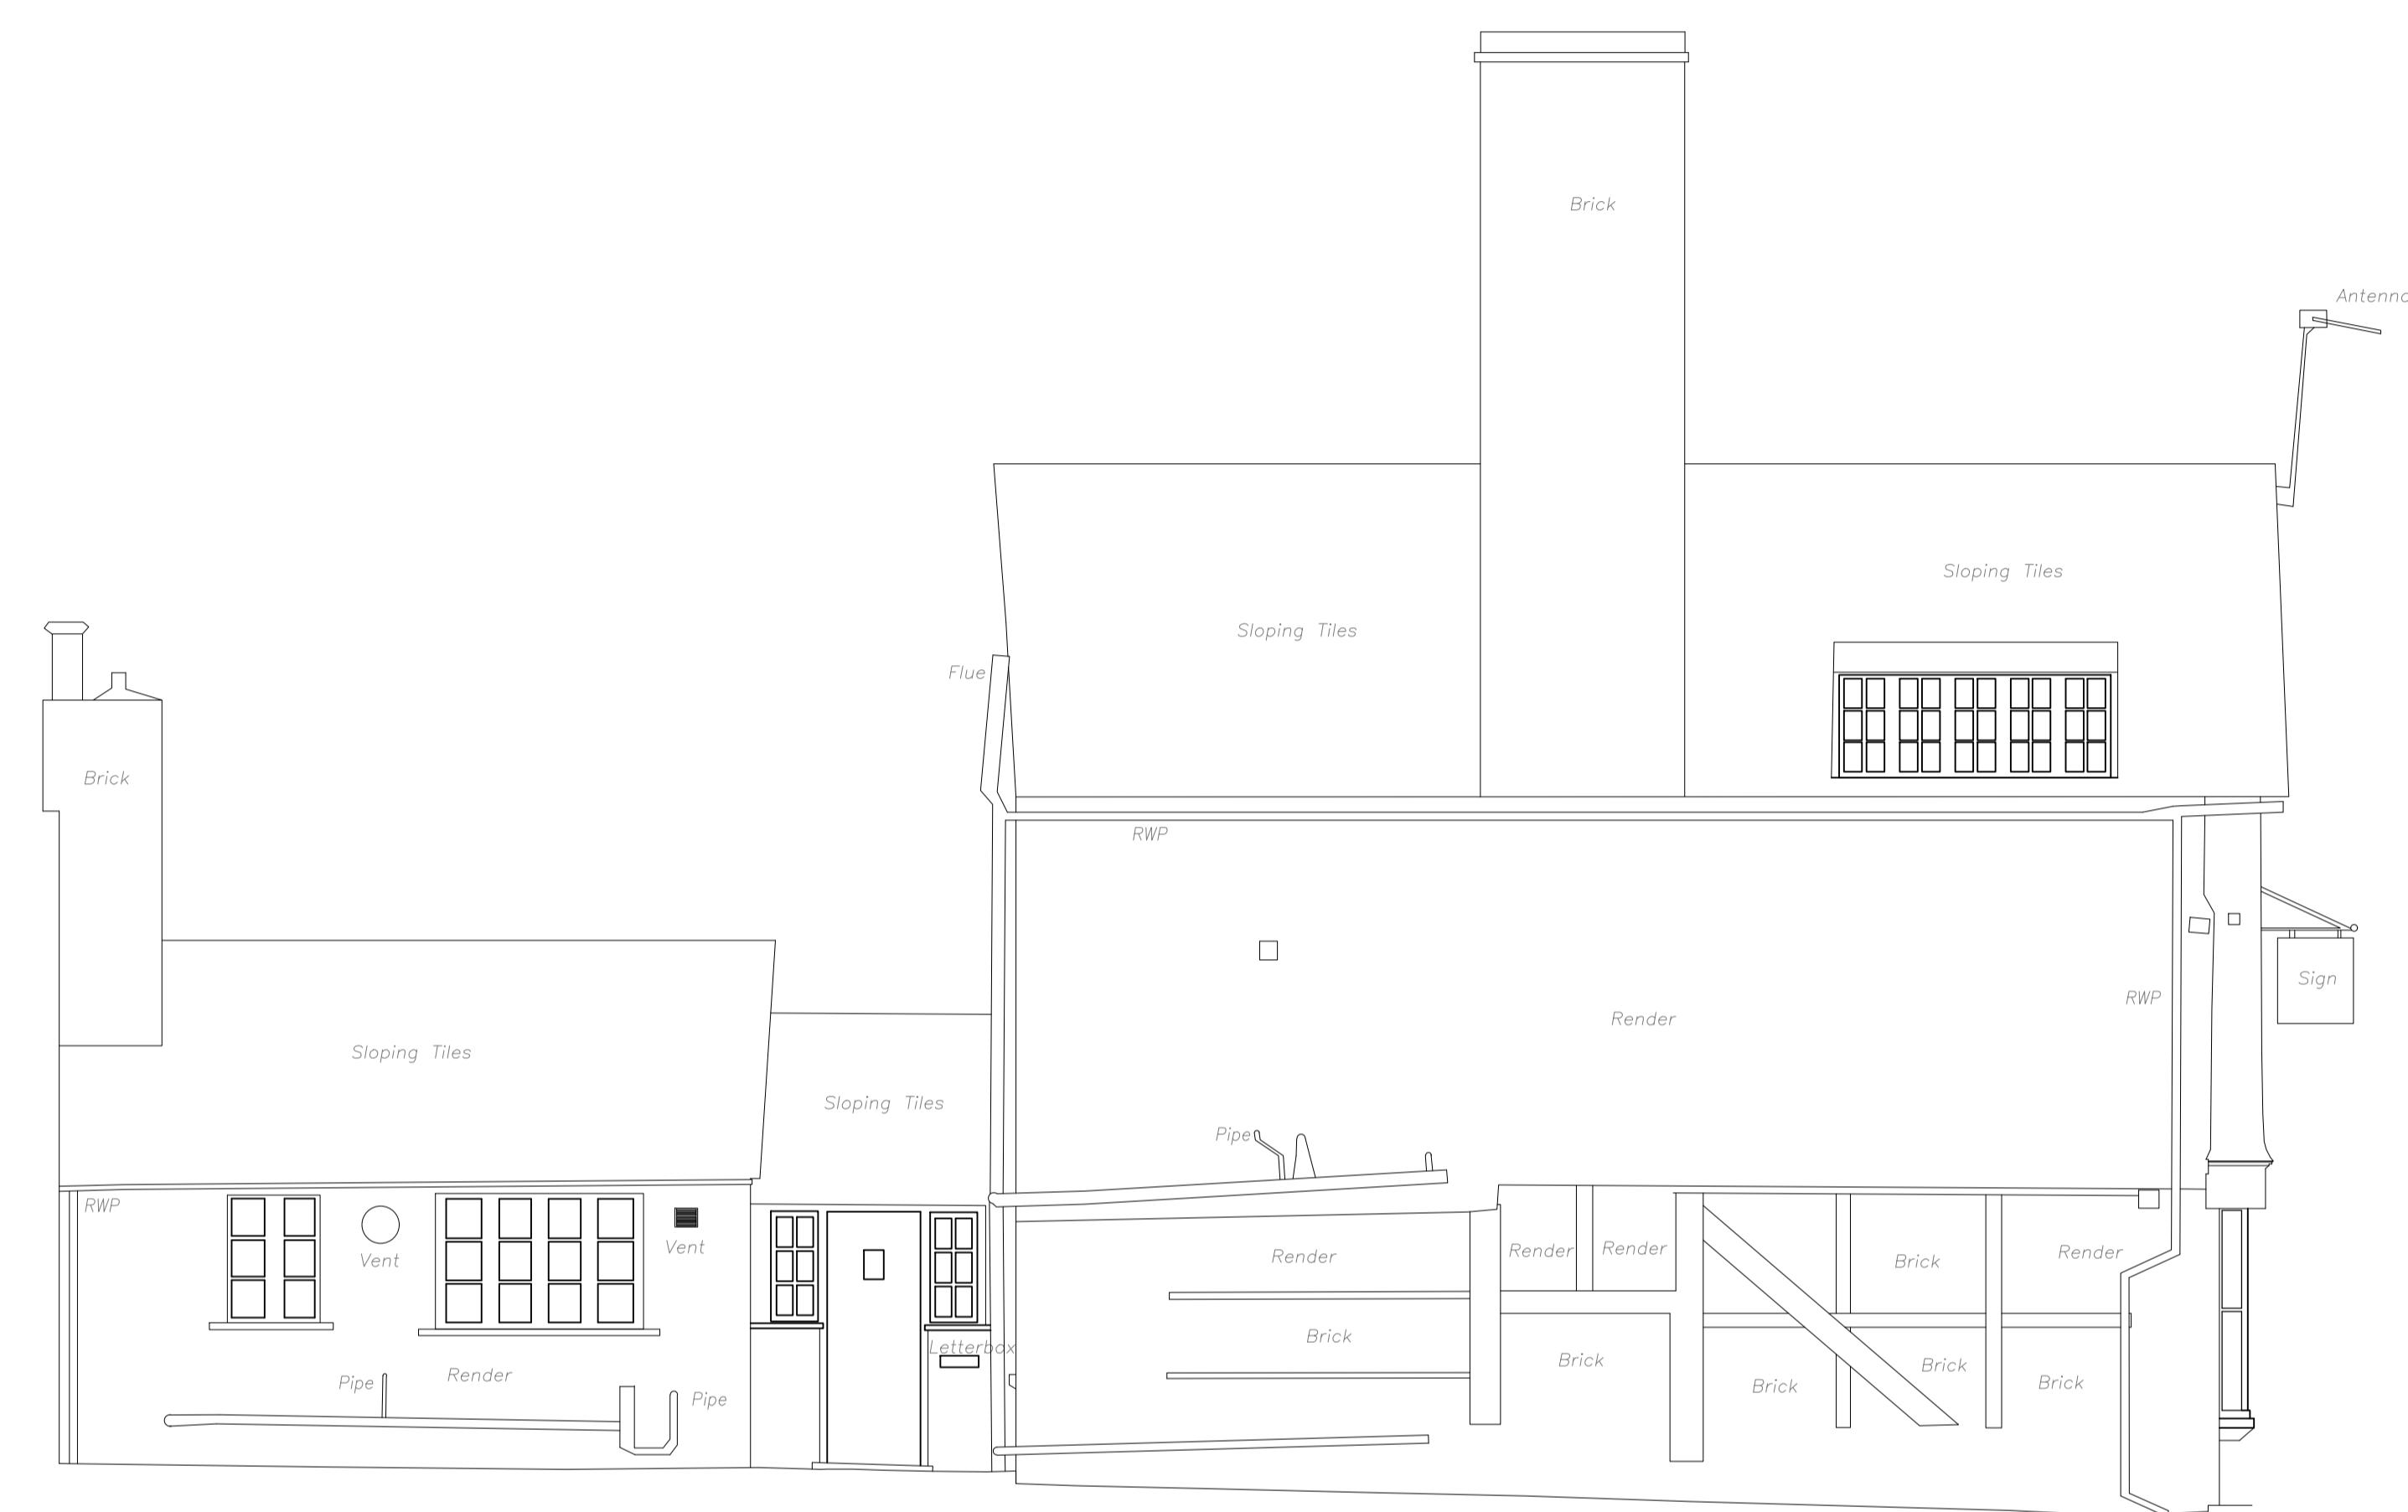

Datum 40.00m

Side (East) Elevation

