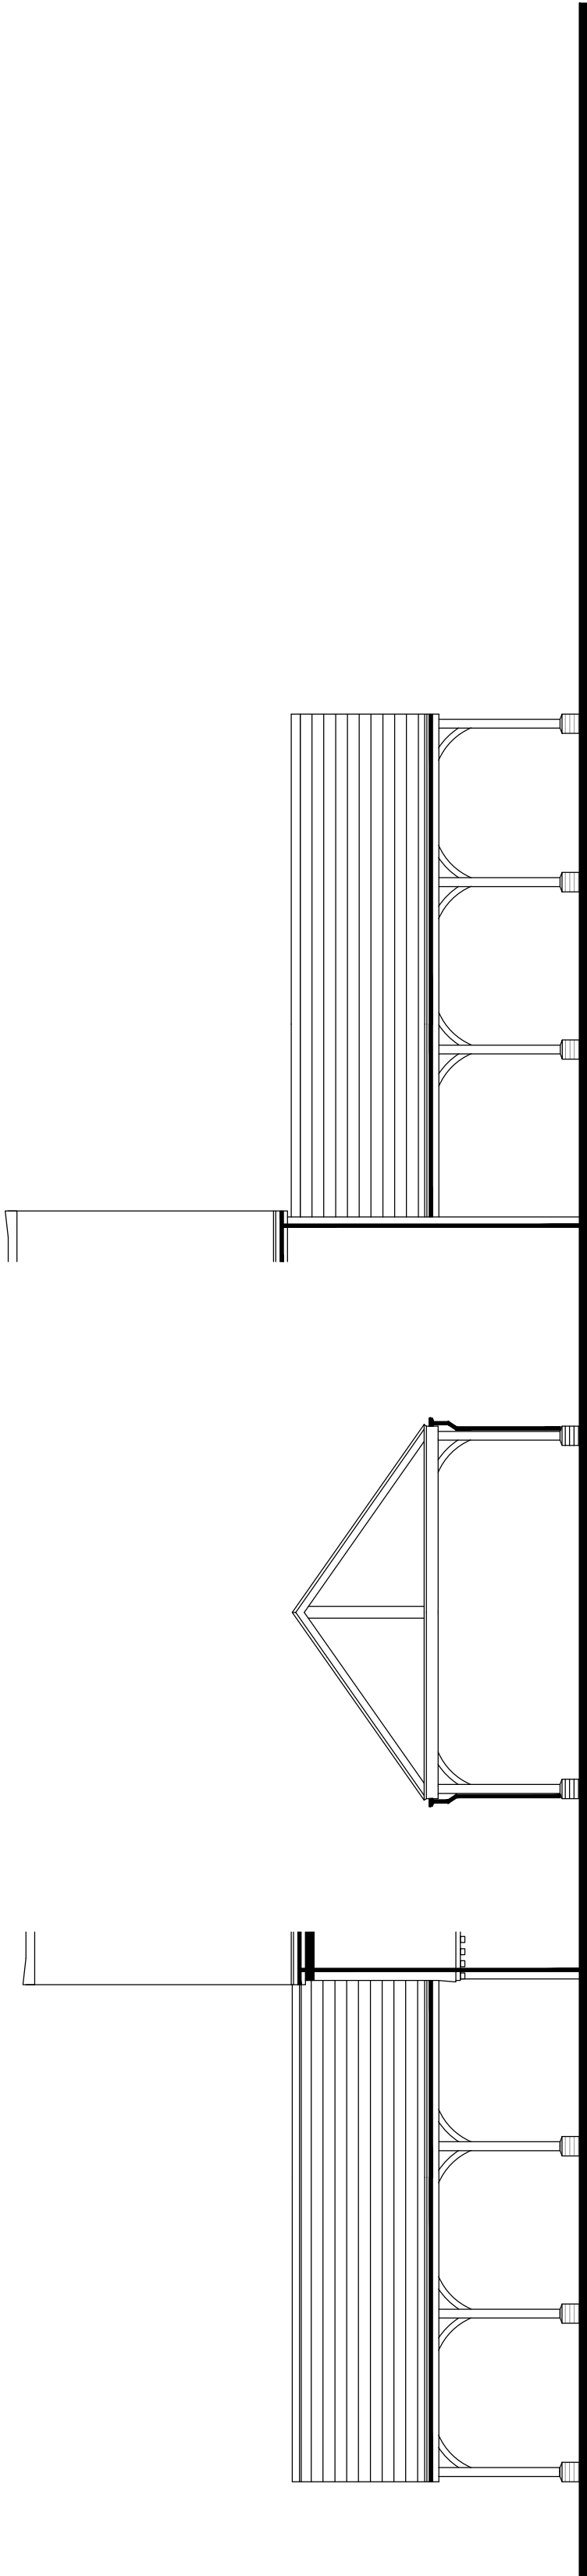
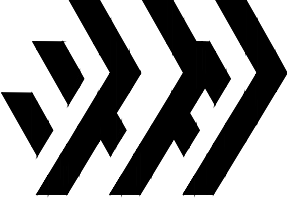


Rev	Date	Revision Details	Dr	Cn
 London: 75 Great Suffolk Street London, SE1 1ST T 0207 528 2773 E london@ecearchitecture.com Sussex: 64 - 68 Brighton Road, Worthing West Sussex, BN11 2EN T 01903 245777 E sussex@ecearchitecture.com Bristol: Weston Works, Beacon Tower Colston Street, Bristol, BS1 4XE T 0117 214 1101 E bristol@eceworks.com ECE Architecture www.ecearchitecture.com				

Client's Name	Rocco Homes		
Job Title	Land East of Penn Gardens, Ashington, West Sussex		
Drawing Title	Car Ports - Sheet 2		

Scale	1:100 @ A1 / 1:200 @ A3		
Drawn	CV	Checked	KE
Job No	7578	Drawing No	PL-34
Status	APPROVAL		