
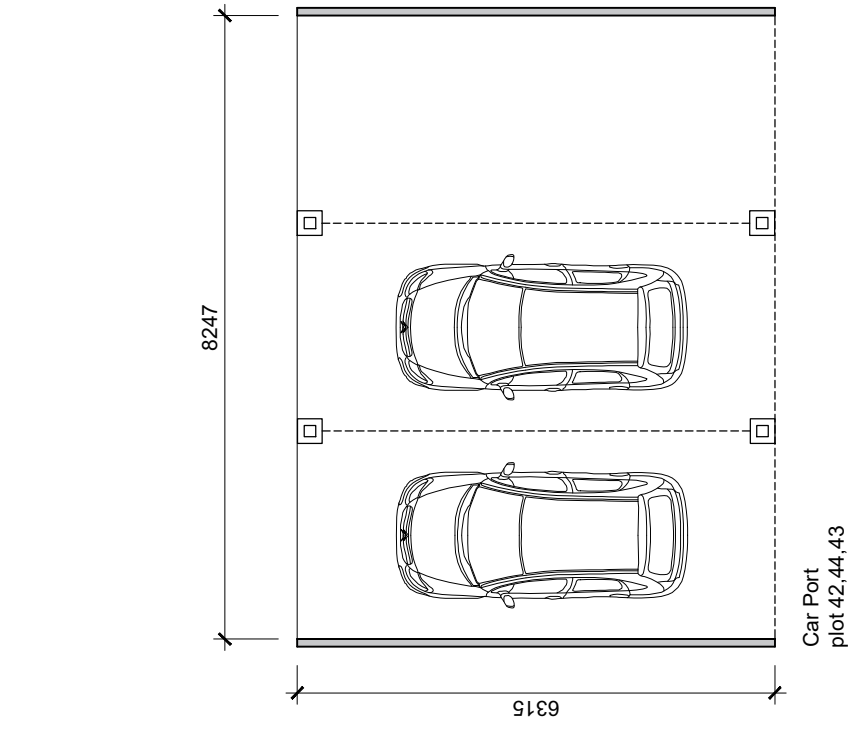
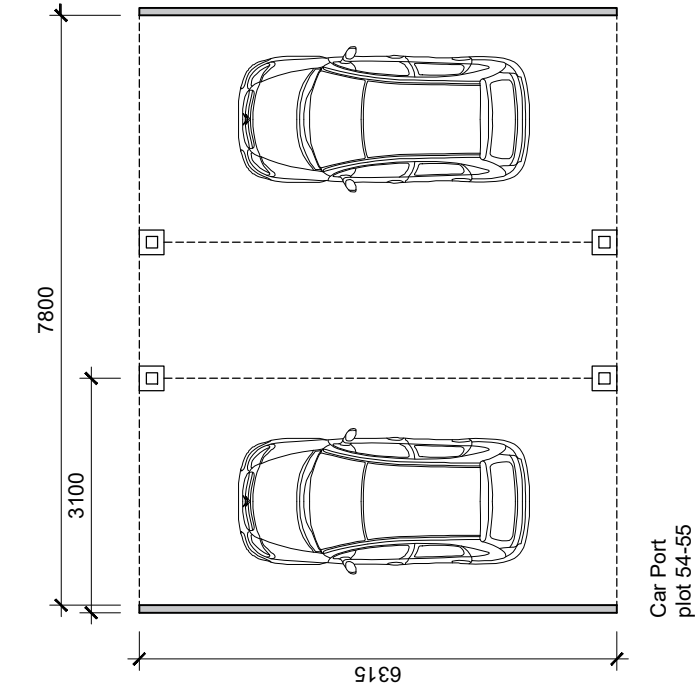
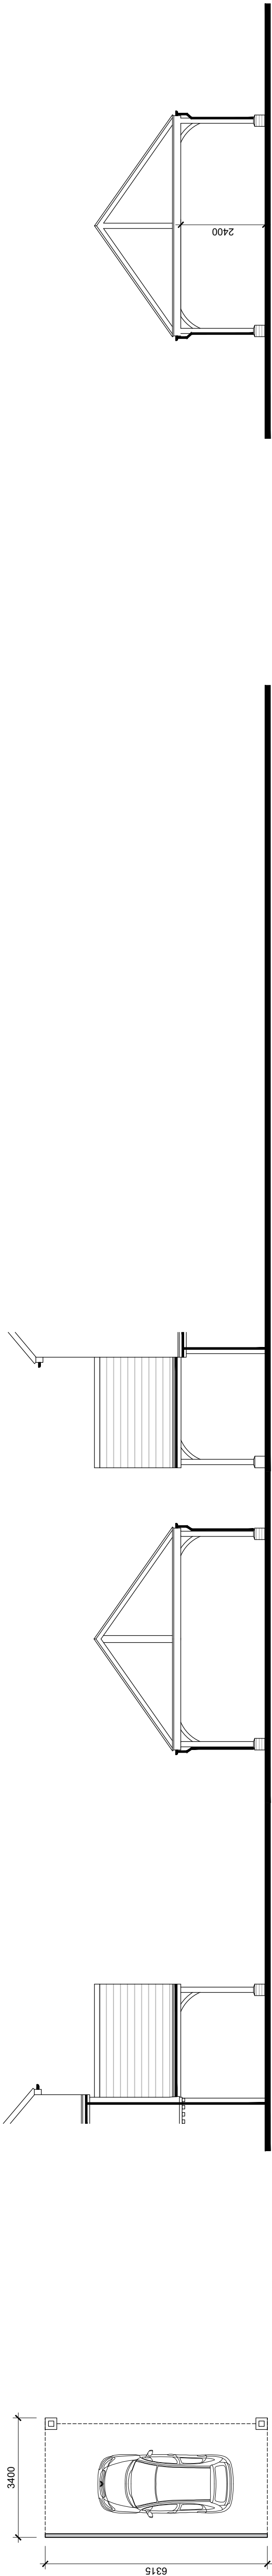


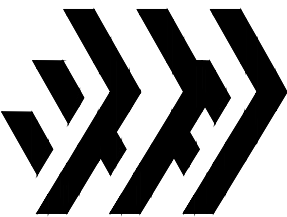

Rev	Date	Revision Details	Dr	Cn
 London: 75 Great Suffolk Street London, SE1 1UL T 0207 528 2773 E london@ecearchitecture.com Sussex: 64 - 68 Brighton Road, Worthing West Sussex, BN11 2EN T 01903 245777 E sussex@ecearchitecture.com Bristol: Weston Works, Beacon Tower Colston Street, Bristol, BS1 4XE T 0117 214 1101 E bristol@eceworks.com ECE Architecture www.ecearchitecture.com				

Client's Name
Rocco Homes

Job Title
Land East of Penn Gardens,
Ashington, West Sussex

Drawing Title
Car Ports - Sheet 1

Scale 1:100 @ A1 / 1:200 @ A3			
			
Drawn	CV	Checked	KE
Job No		Drawing No	PL-33
7578		Rev	
Status		APPROVAL	