



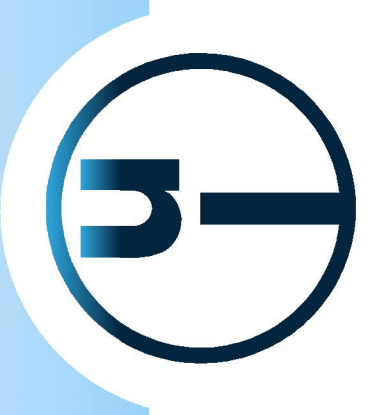

PROPOSED STREET SCENE C-C PART 1

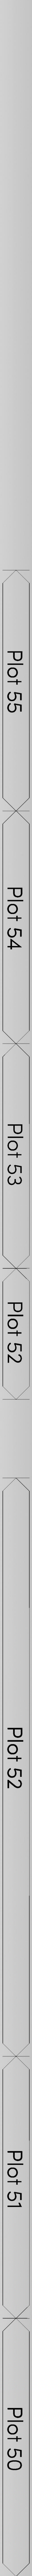

PROPOSED STREET SCENE C-C PART 2

