




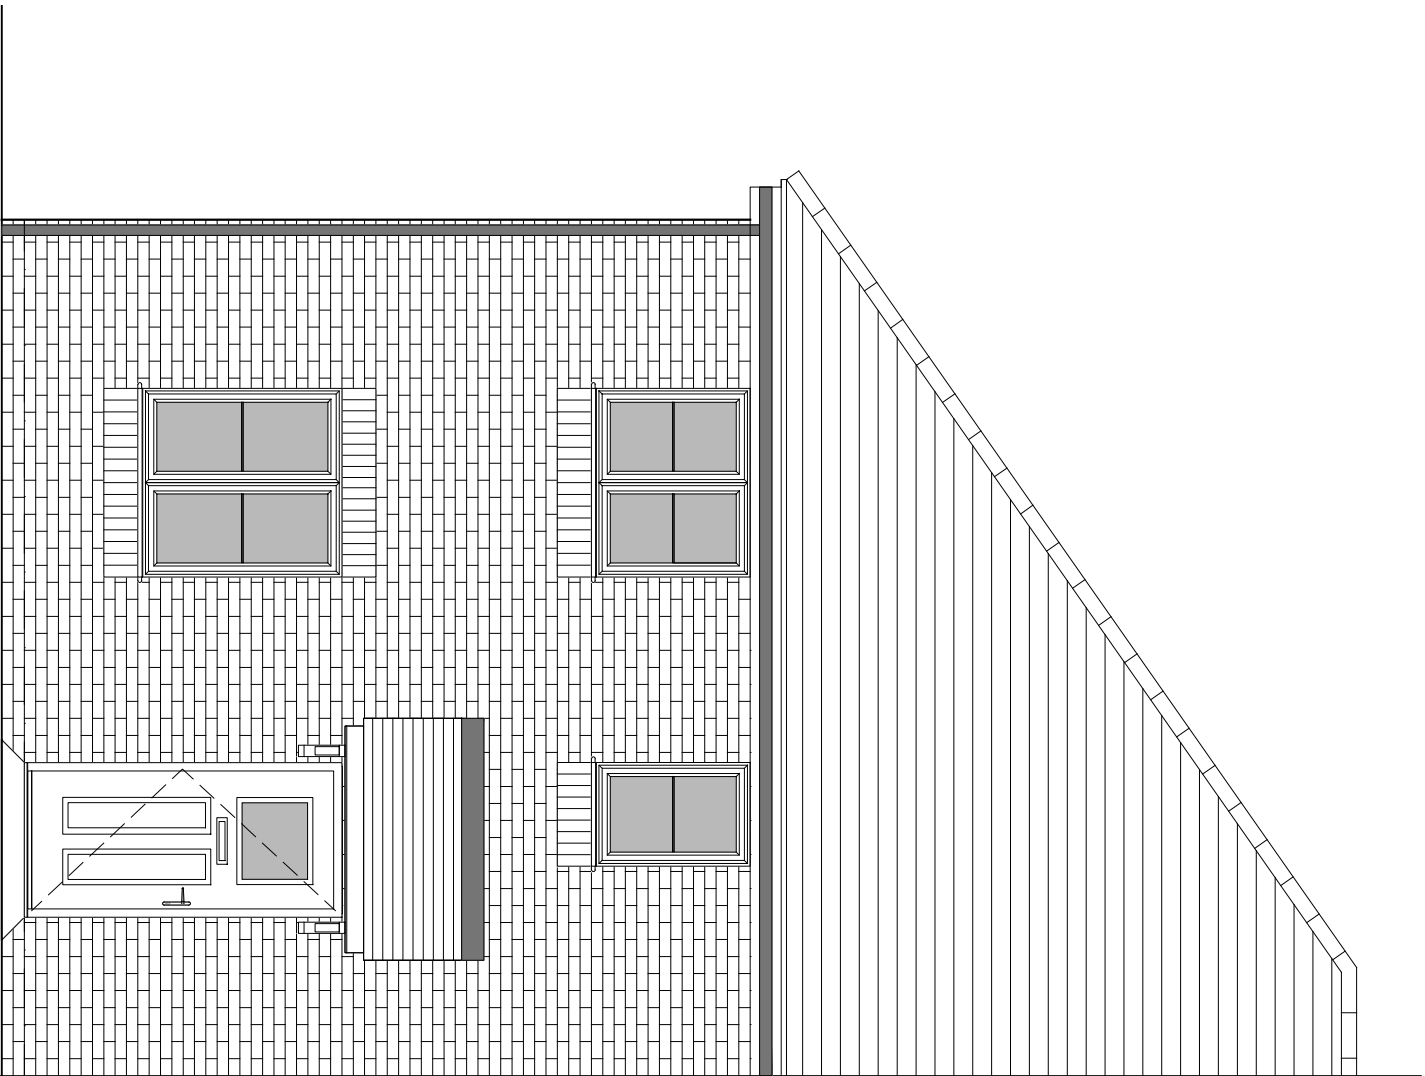

FRONT ELEVATION

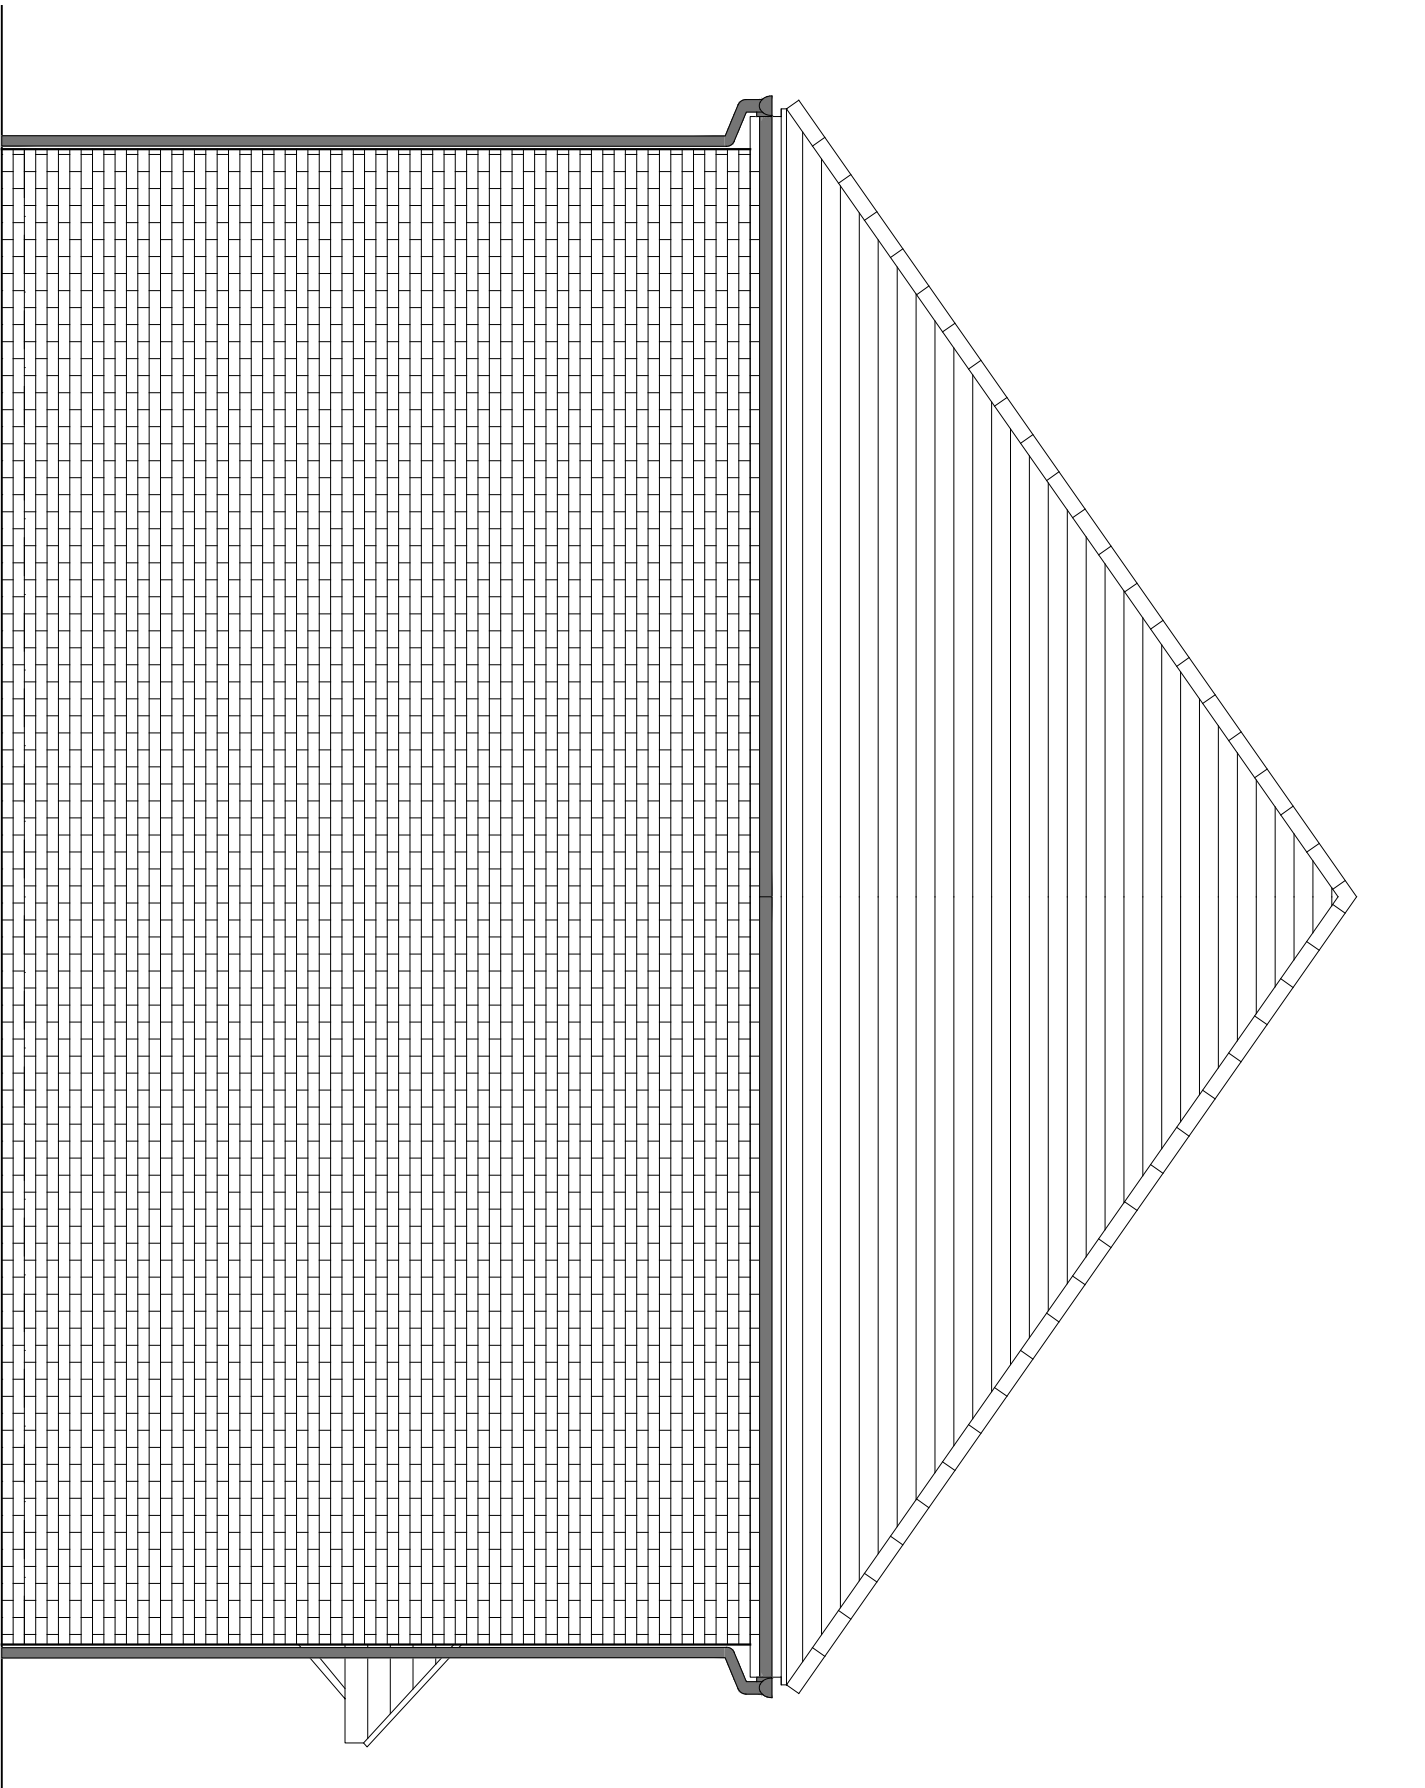


SIDE ELEVATION 1

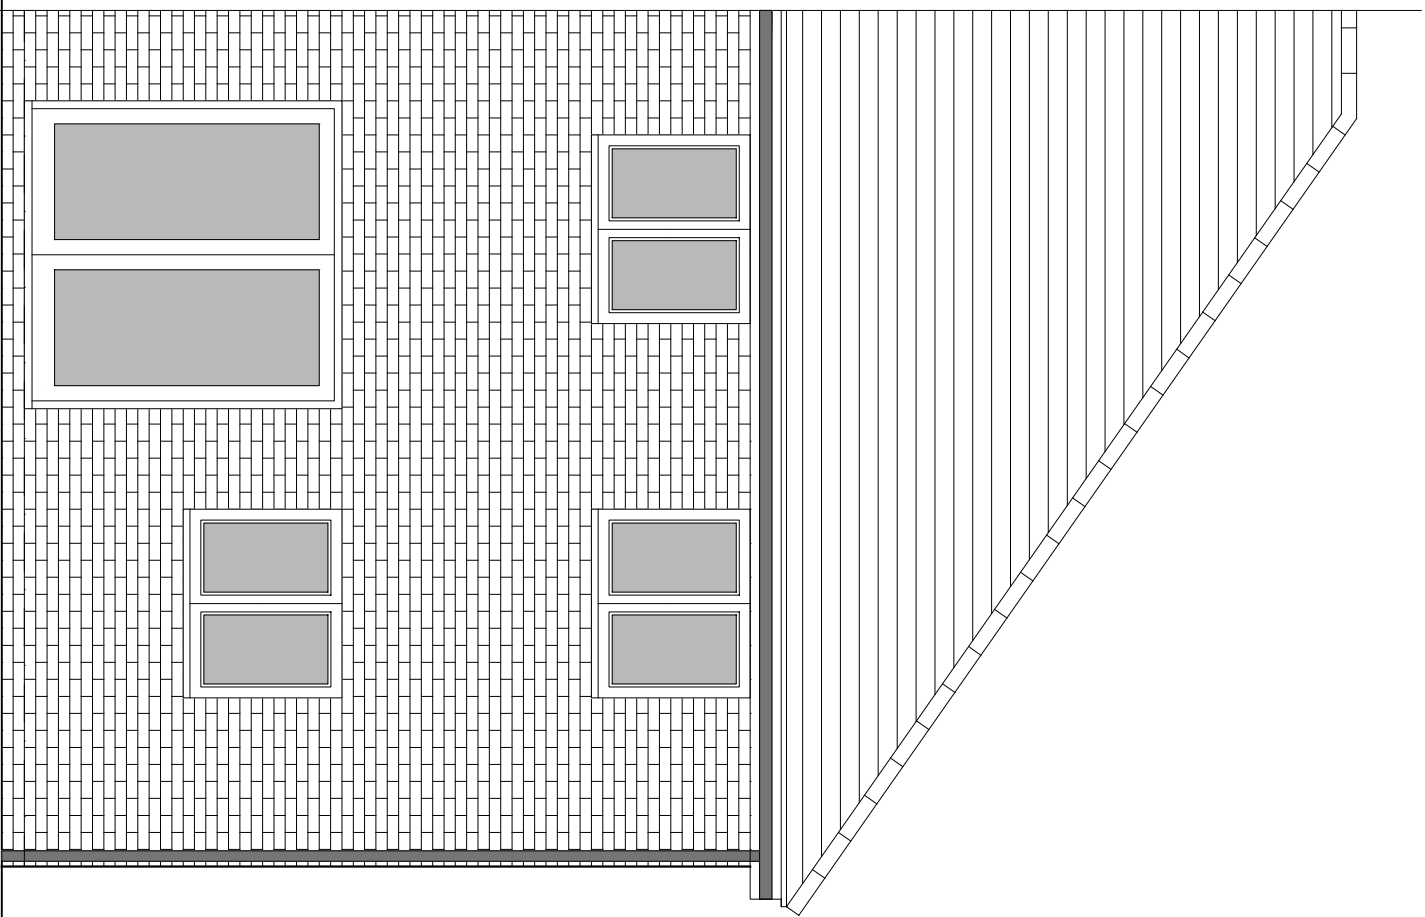


REAR ELEVATION


HOUSETYPE VARIATIONS	
PLOT NUMBERS:	AS DRAWN - 82
	HANGED - 81
MATERIALS:	
WALLS	- BRICK
WALLS TREATMENT	-
FRONT ENTRANCE DOORS	- UPVC
REAR ENTRANCE DOORS	- UPVC
EXTERNAL DOORS	- UPVC
ORISCLARE DOORS	-
ROOF	- TILE
GUTTERING & DOWNPIPES	- UPVC
FASCIA & SOFFITS	- UPVC
WINDOW OMISSION:	
FLIGHTS	-
AREA OF UNIT (GJA):	
A. REGS PART M:	94.18sqm 1072sqft
B. REGS PART M:	M4(2)
MDS COMPLIANT:	
YES	
CHARACTER AREA:	EASTERN FIELD

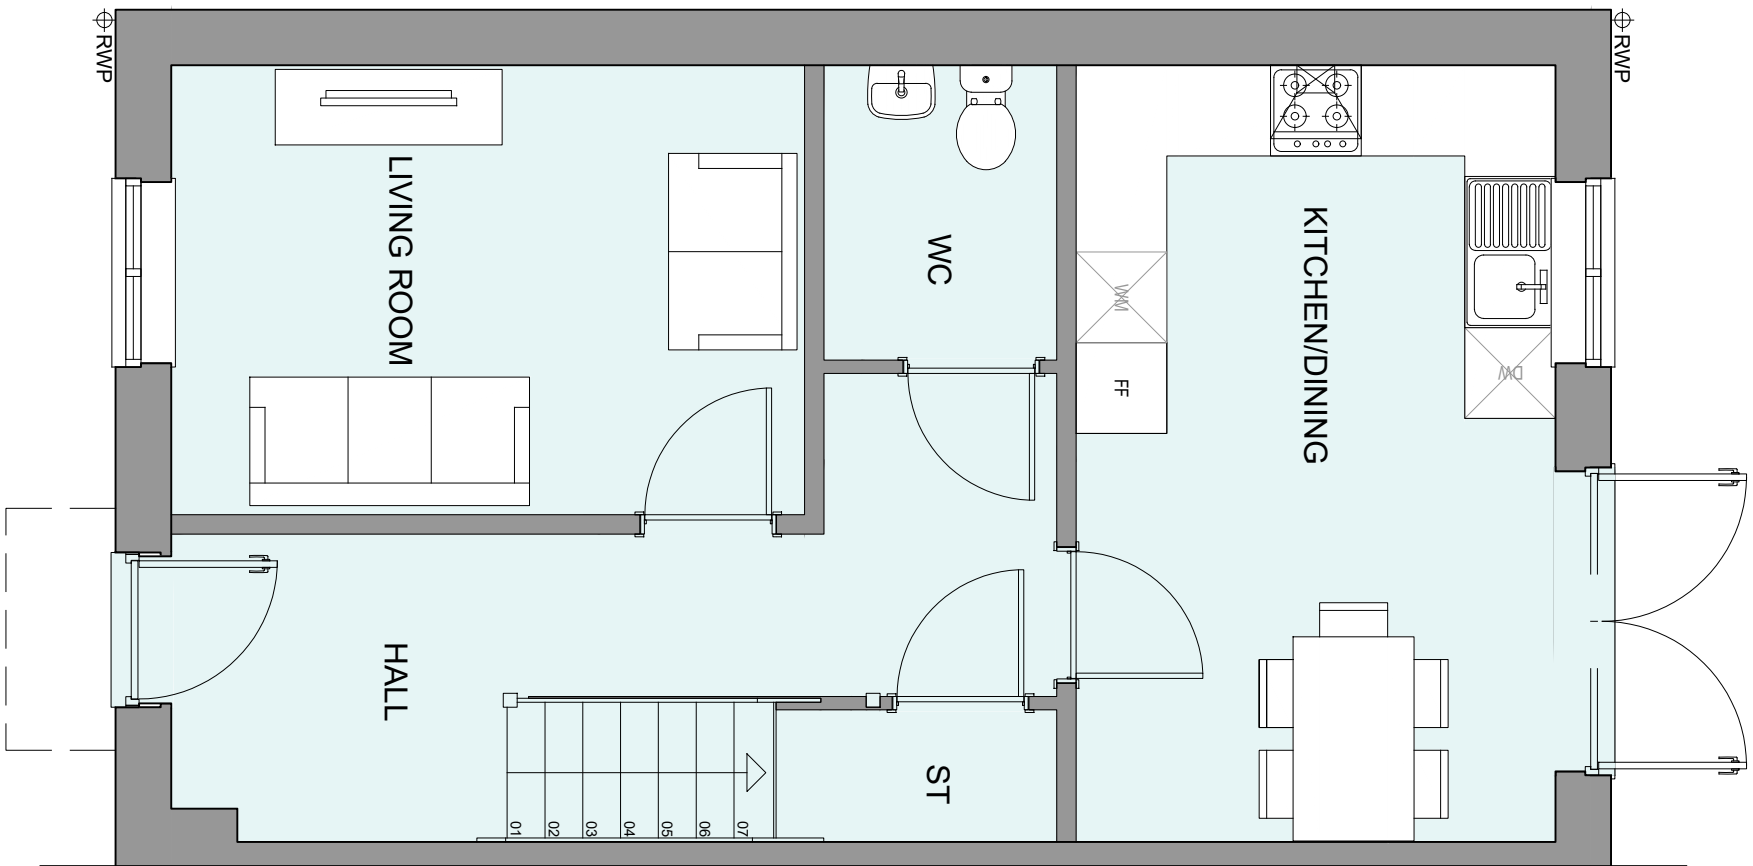

GROUND FLOOR PLAN

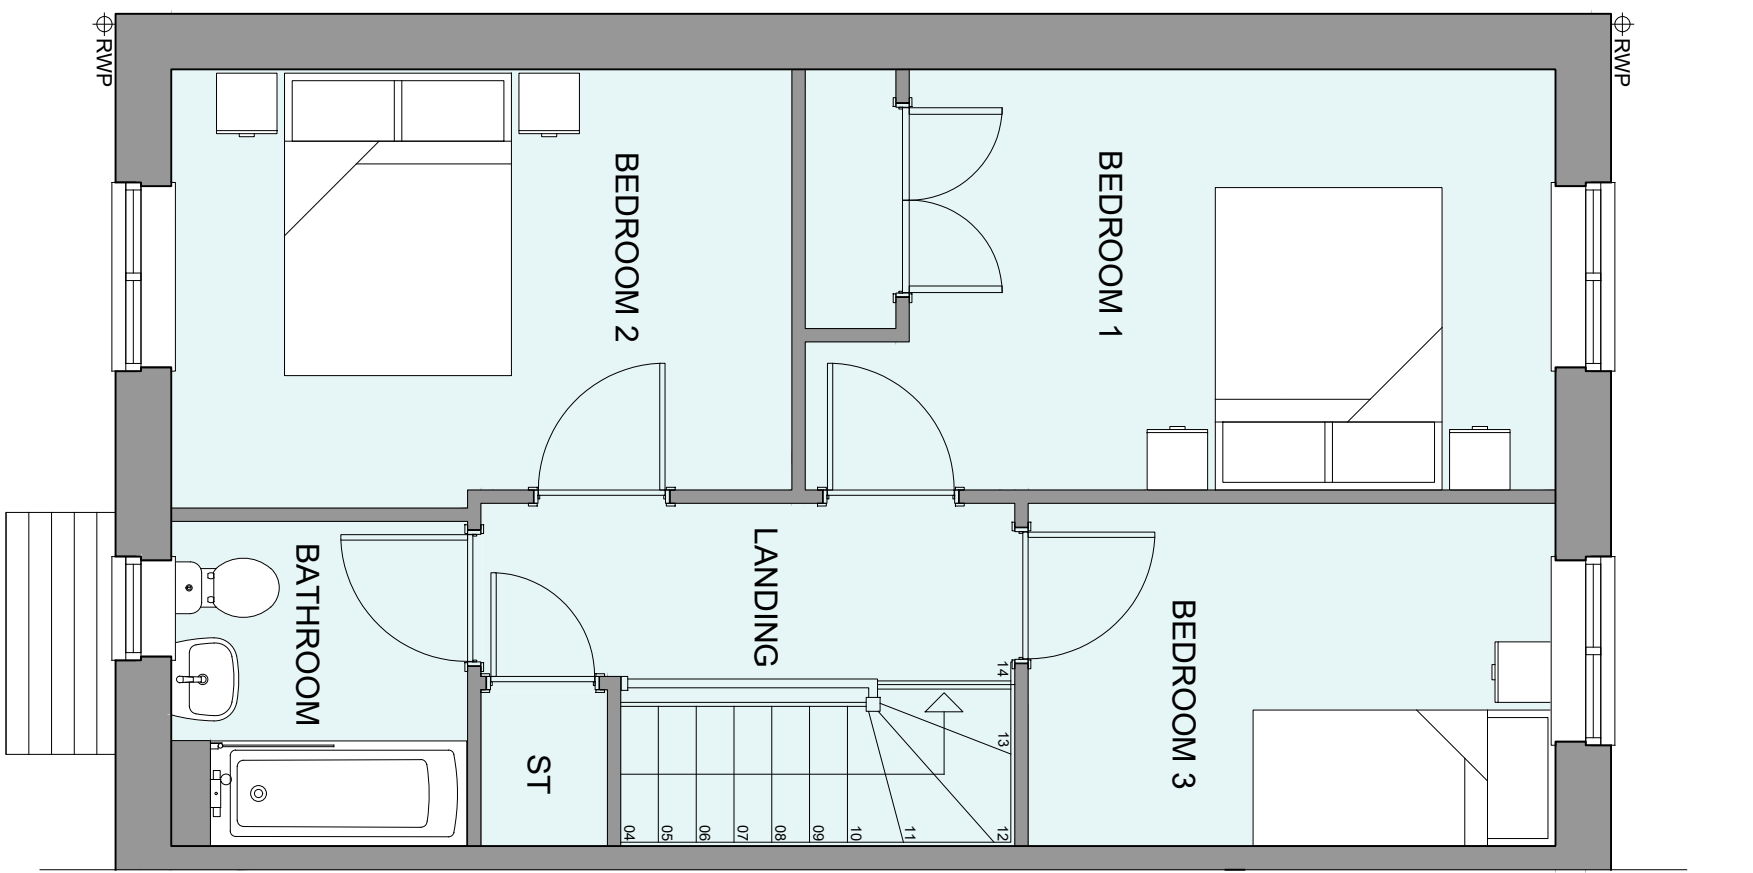

FIRST FLOOR PLAN

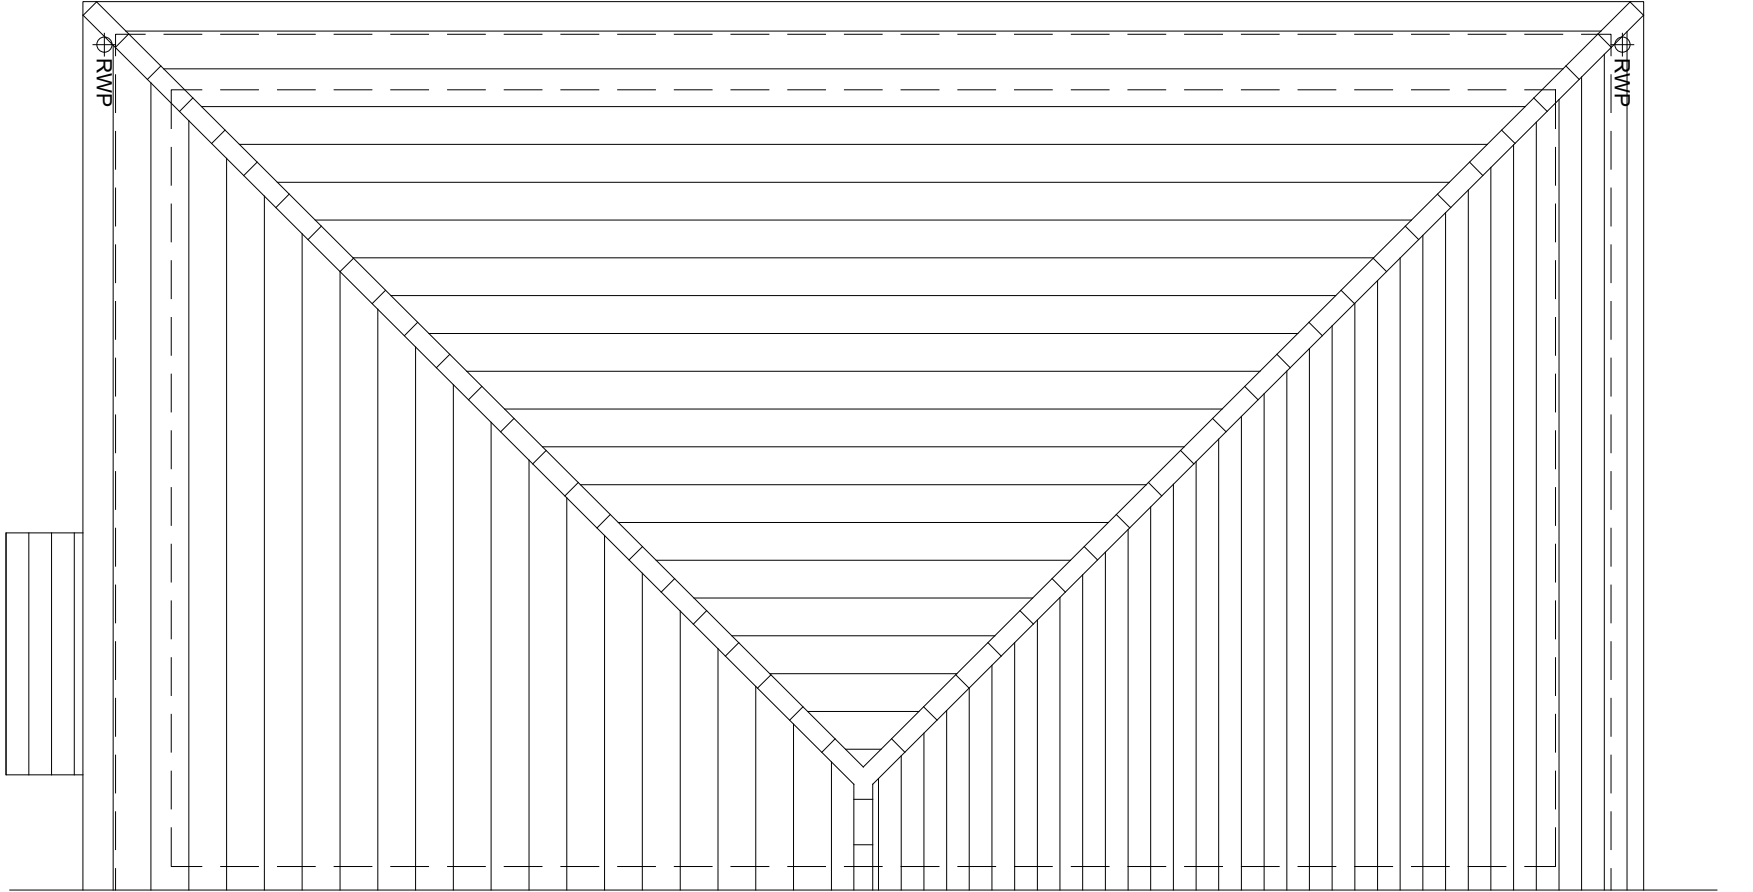

ROOF PLAN