

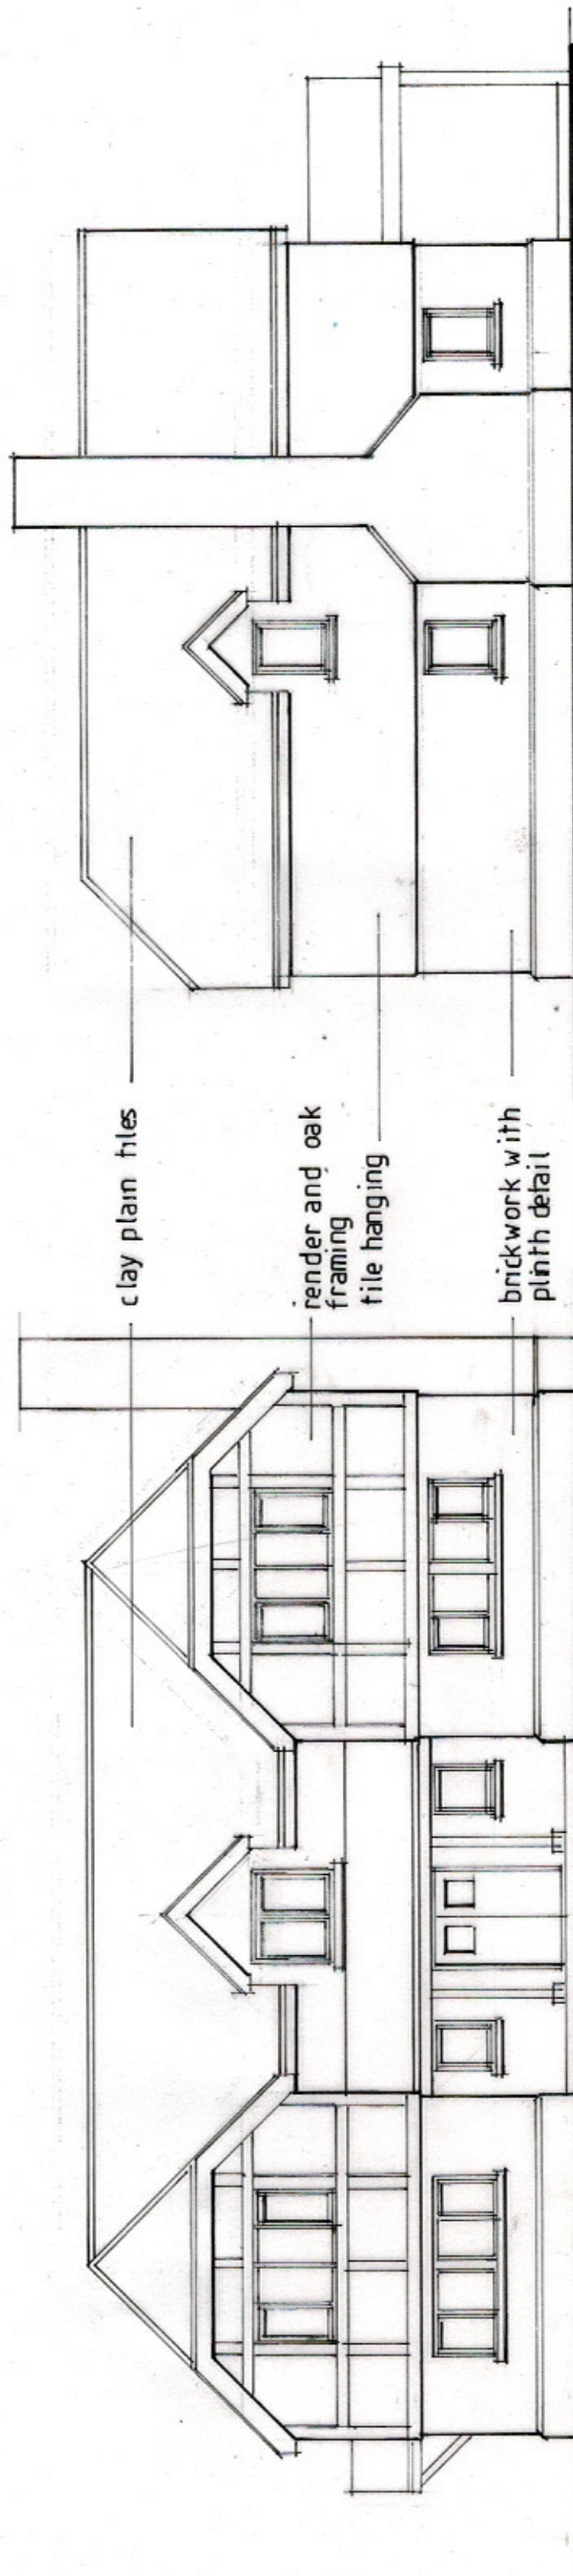


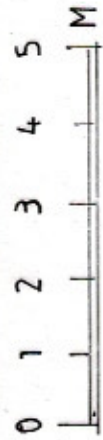

EAST ELEVATION

NORTH ELEVATION

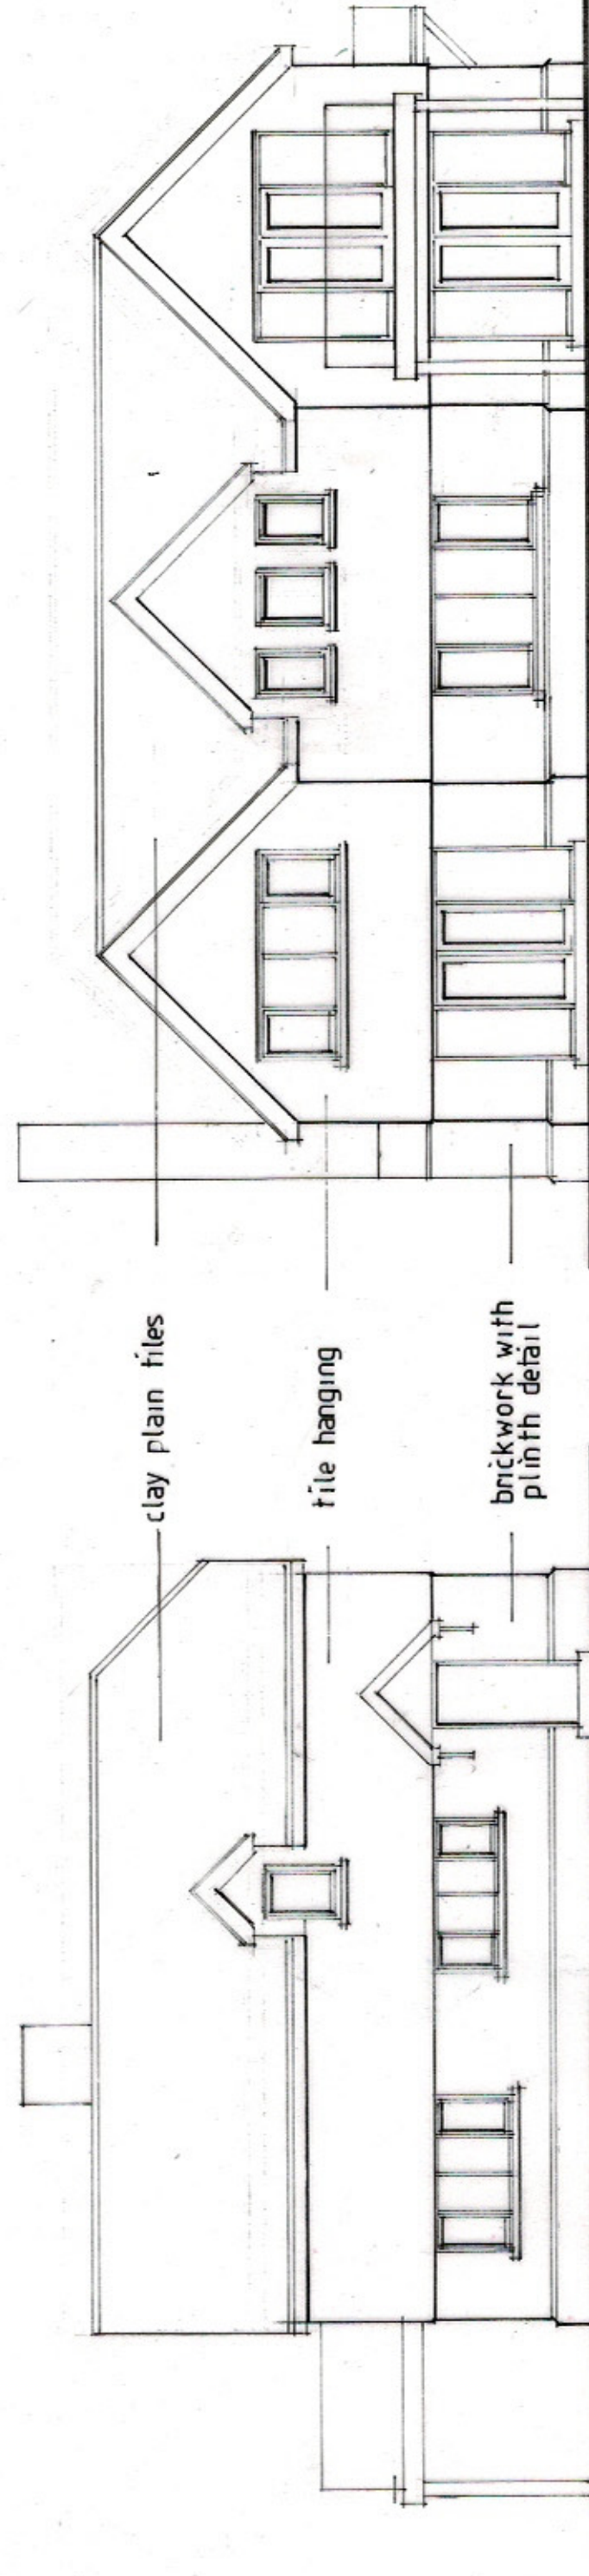

SOUTH ELEVATION

WEST ELEVATION