




Ordnance Survey, (c) Crown Copyright 2025. All rights reserved. Licence number 100022432

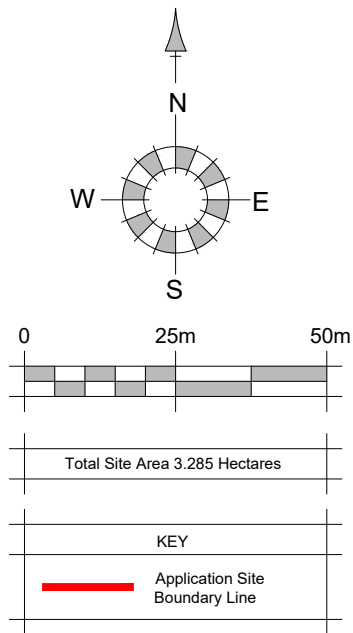

REV.	DATE	REVISIONS:	BY	REV.	DATE	REVISIONS:	BY	STATUS:

Preliminary

CLIENT: Miller Homes		PROJECT: Barns Green, Horsham	
SCALE: 1:1250 (A3 ORIGINAL)		DRAWING: Site Location Plan	
DRAWN: A.Gh.	24088	S101	—
DATE: Apr.'25			

© COPYRIGHT EXISTS ON THE DESIGNS AND INFORMATION SHOWN ON THIS DRAWING

This drawing may be scaled or cross referenced to the scale bar for planning application purposes only. Do not scale for any other purpose, use figured dimensions only. Subject to site survey and all necessary consents. All dimensions to be checked by user and any discrepancies, errors or omissions to be reported to the Architect before work commences. This drawing is to be read in conjunction with all other relevant materials. OS Licence No. AC0000851327



architecture planning masterplanning

Broadmeade House, Farnham Business Park,
Weydon Lane, Farnham, Surrey GU9 8QT.
info@osparchitecture.com www.osparchitecture.com
Tel: 01252 267878