


AXO Left

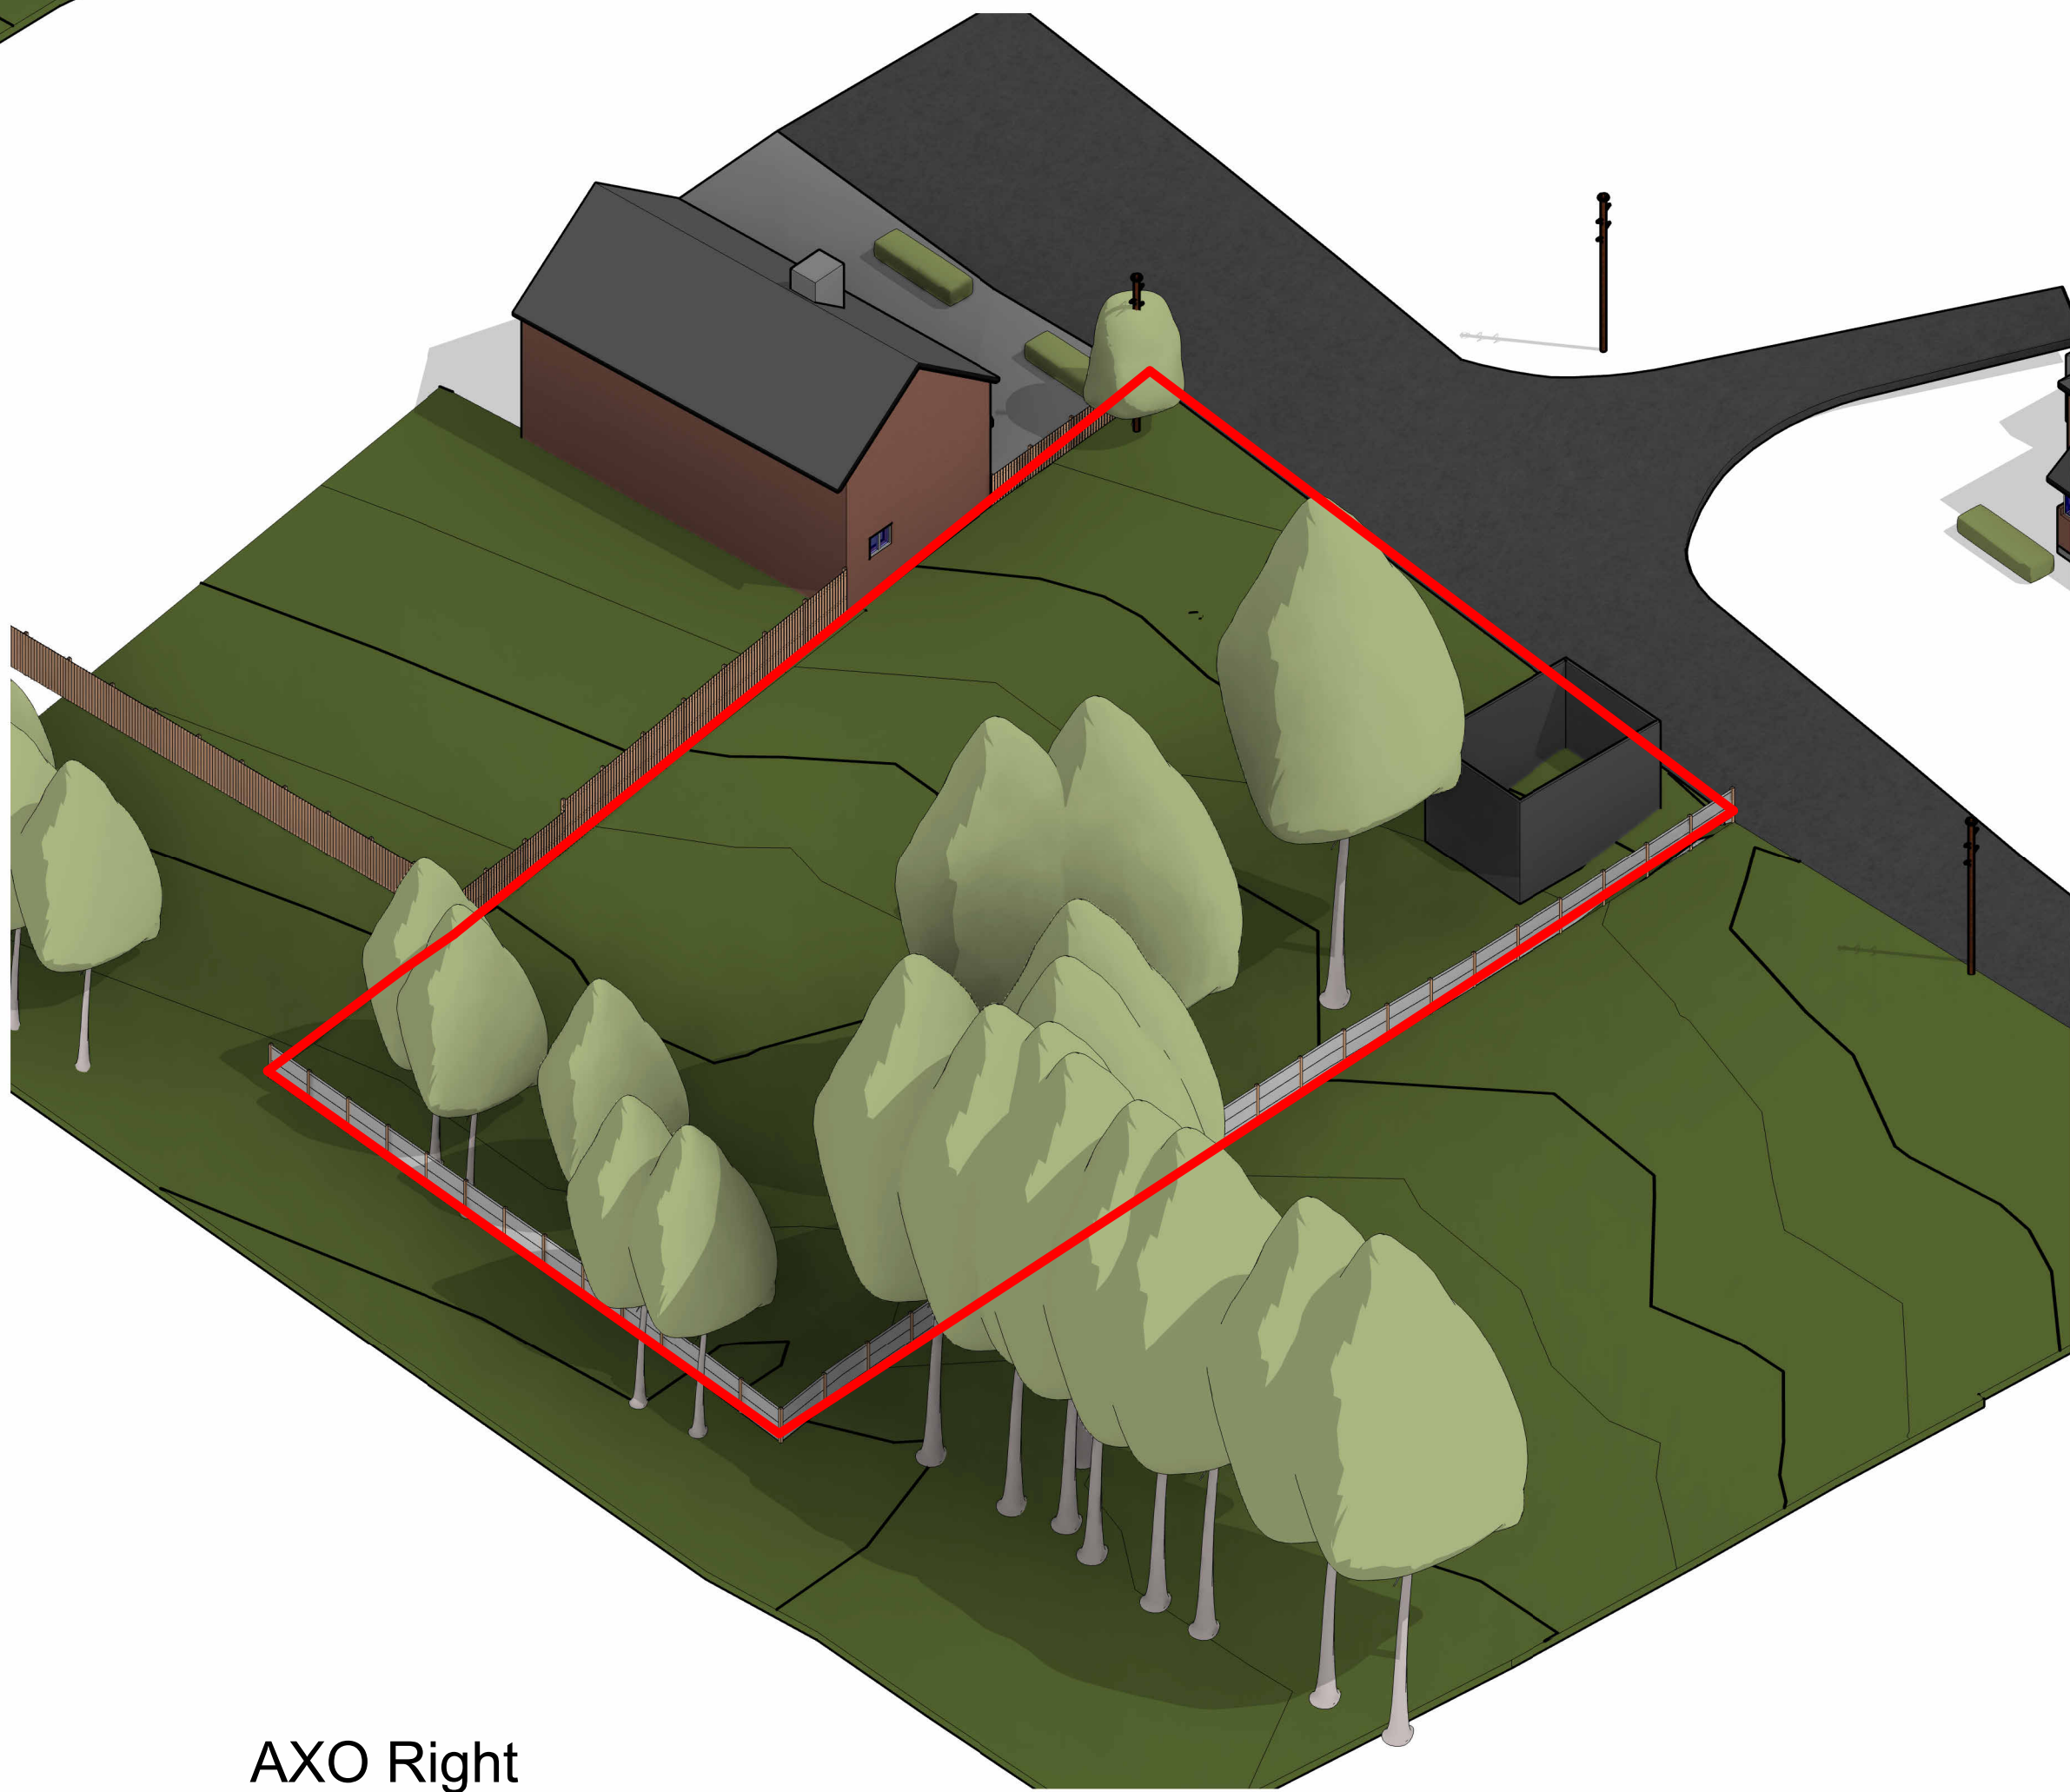

AXO Right

Notes:

1. THE COPYRIGHT OF THIS DRAWING IS VESTED IN ARCHEVOLVE AND IT MAY NOT BE REPRODUCED IN WHOLE OR PART OR USED FOR THE MANUFACTURE OF ANY ARTICLE WITHOUT THE EXPRESS PERMISSION OF THE COPYRIGHT HOLDERS.
2. WORK TO FIGURED DIMENSIONS ONLY.
3. THIS DRAWING IS TO BE READ IN CONJUNCTION WITH ALL RELEVANT ARCHITECT'S, SERVICE ENGINEER'S AND ARCHEVOLVE AND SPECIFICATIONS.

| | | | |
|-----------------|----------------------|-----------|---------------|
| Rev_A | Planning Issue | AP | 29/05/25 |
| Revision Number | Revision Description | Issued by | Revision Date |

DATE:09/03/25

STATUS:PLANNING ISSUE

SHEET SIZE:A1

SCALE:

DRAWN:AP

CHECKED:

CLIENT:James Williams

SITE ADDRESS:Land East of MG

DRAWING:
New Build

TITLE:
3D AXO

REVISION:
Rev_A

DRAWING NO:
ARC/088/25/06

PROJECT NO:
LEMG



ARCHEVOLVE

✉ // design @archevolve.co.uk

🌐 // www. archevolve.co.uk

☎ // 07830 325566

