




PROPOSED ELEVATION - SIDE (String Way)
SCALE 1 : 100 @ A3

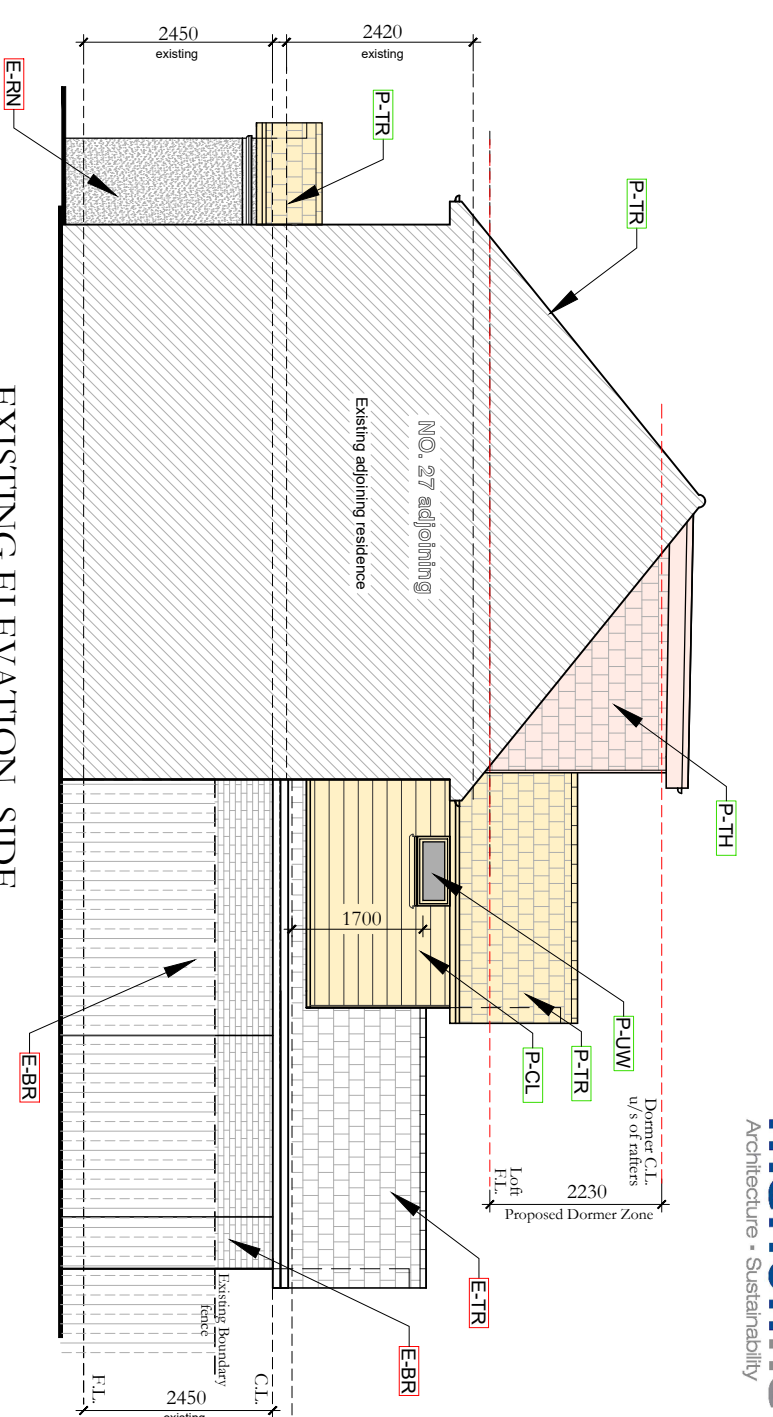

EXISTING ELEVATION - SIDE
SCALE 1 : 100 @ A3

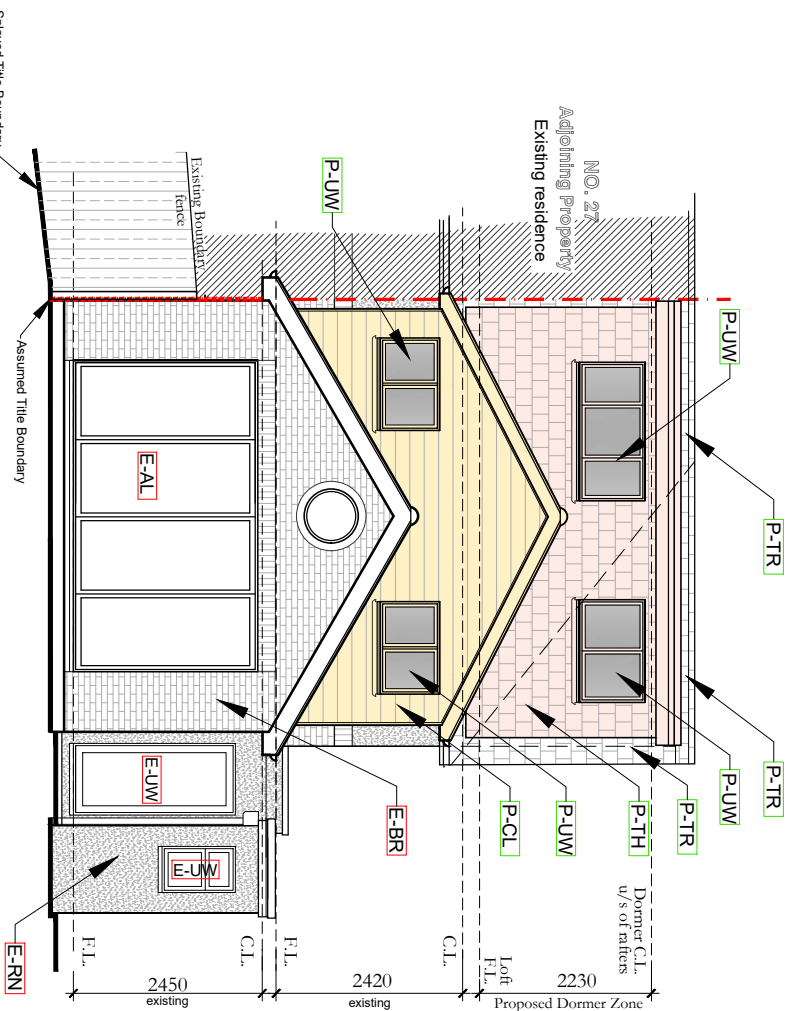

PROPOSED ELEVATION - REAR
SCALE 1 : 100 @ A3

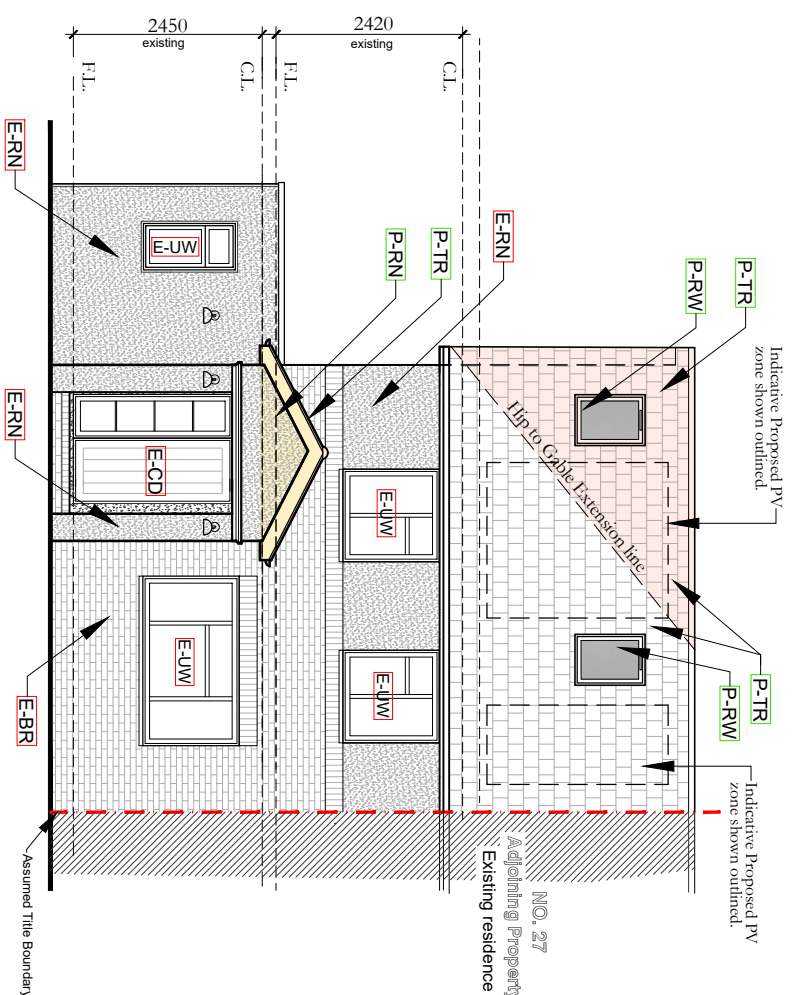

PROPOSED ELEVATION - FRONT
SCALE 1 : 100 @ A3

EXISTING MATERIALS DRAWING LEGEND

- E-BR** Existing Face brickwork - Red Multi- Exact make the on site
- E-TR** Existing Tiled roof - Tuscan-Multi roof tile
- E-RN** Existing Render/ Painted finish- Warm Grey or similar
- E-UW** Existing UPVC Windows & Glass Doors- White Colour
- E-OD** Existing Composite Door & Side Light- Dark Grey & White
- E-AL** Existing Aluminium framed bi-fold door, dark grey

PROPOSED MATERIALS DRAWING LEGEND

- P-TR** Proposed Tiled Roof- Santofit 20-20 to match Ground Floor extension roof tile or similar.
- P-CL** Proposed Weatherboard Cladding- Dark Warm Grey or similar.
- P-TH** Proposed Tile hung Wall finish to Dormer Walls, to complement roof tile.
- P-UW** Proposed UPVC Windows & Glass Doors- Colour the
- P-RW** Proposed Roof Window, Vitux or similar, Dark Grey

PROPOSED EXTENSION ZONE HATCHING LEGEND

- Proposed First Floor Extension zone and Porch roof zone, shown colour Hatched
- Proposed Rear Dormer to loft conversion Zone, shown colour Hatched.

