



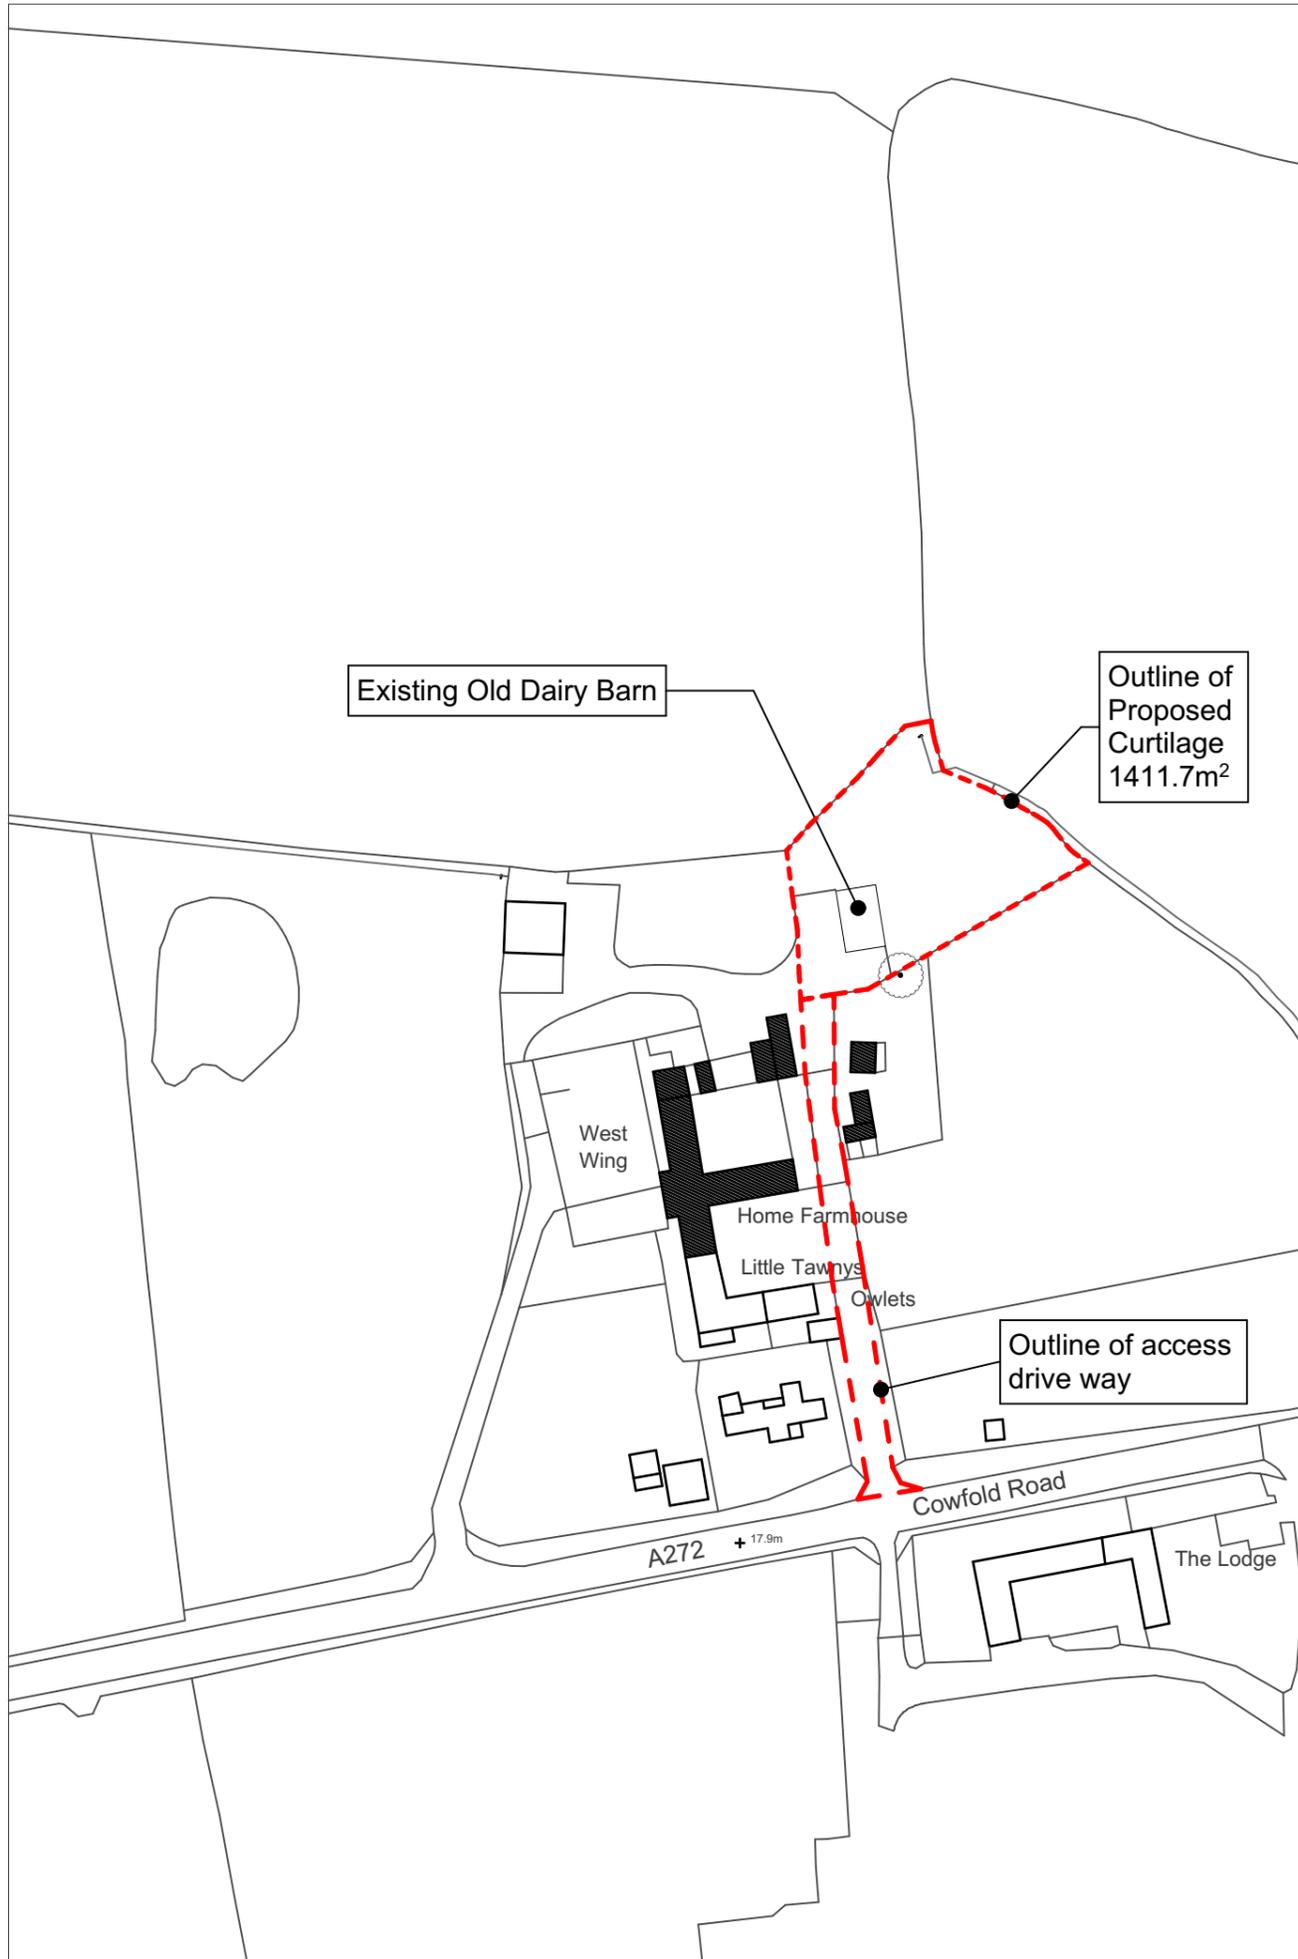

SCALE 1:1250m @A3

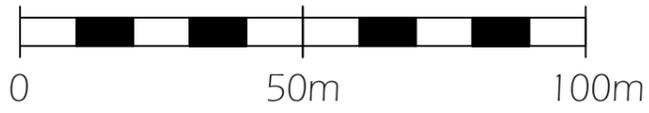

Site:	The Old Dairy, Home Farm, Cowfold Road, Coolham, RH13 8QJ	Revision:	B
Drawing Title:	LOCATION PLAN	Status:	EXISTING
		Date:	23/1/25
Drawing Number:	A-08	Scale:	1:1250 @A3