


Existing Block Plan



Proposed Block Plan

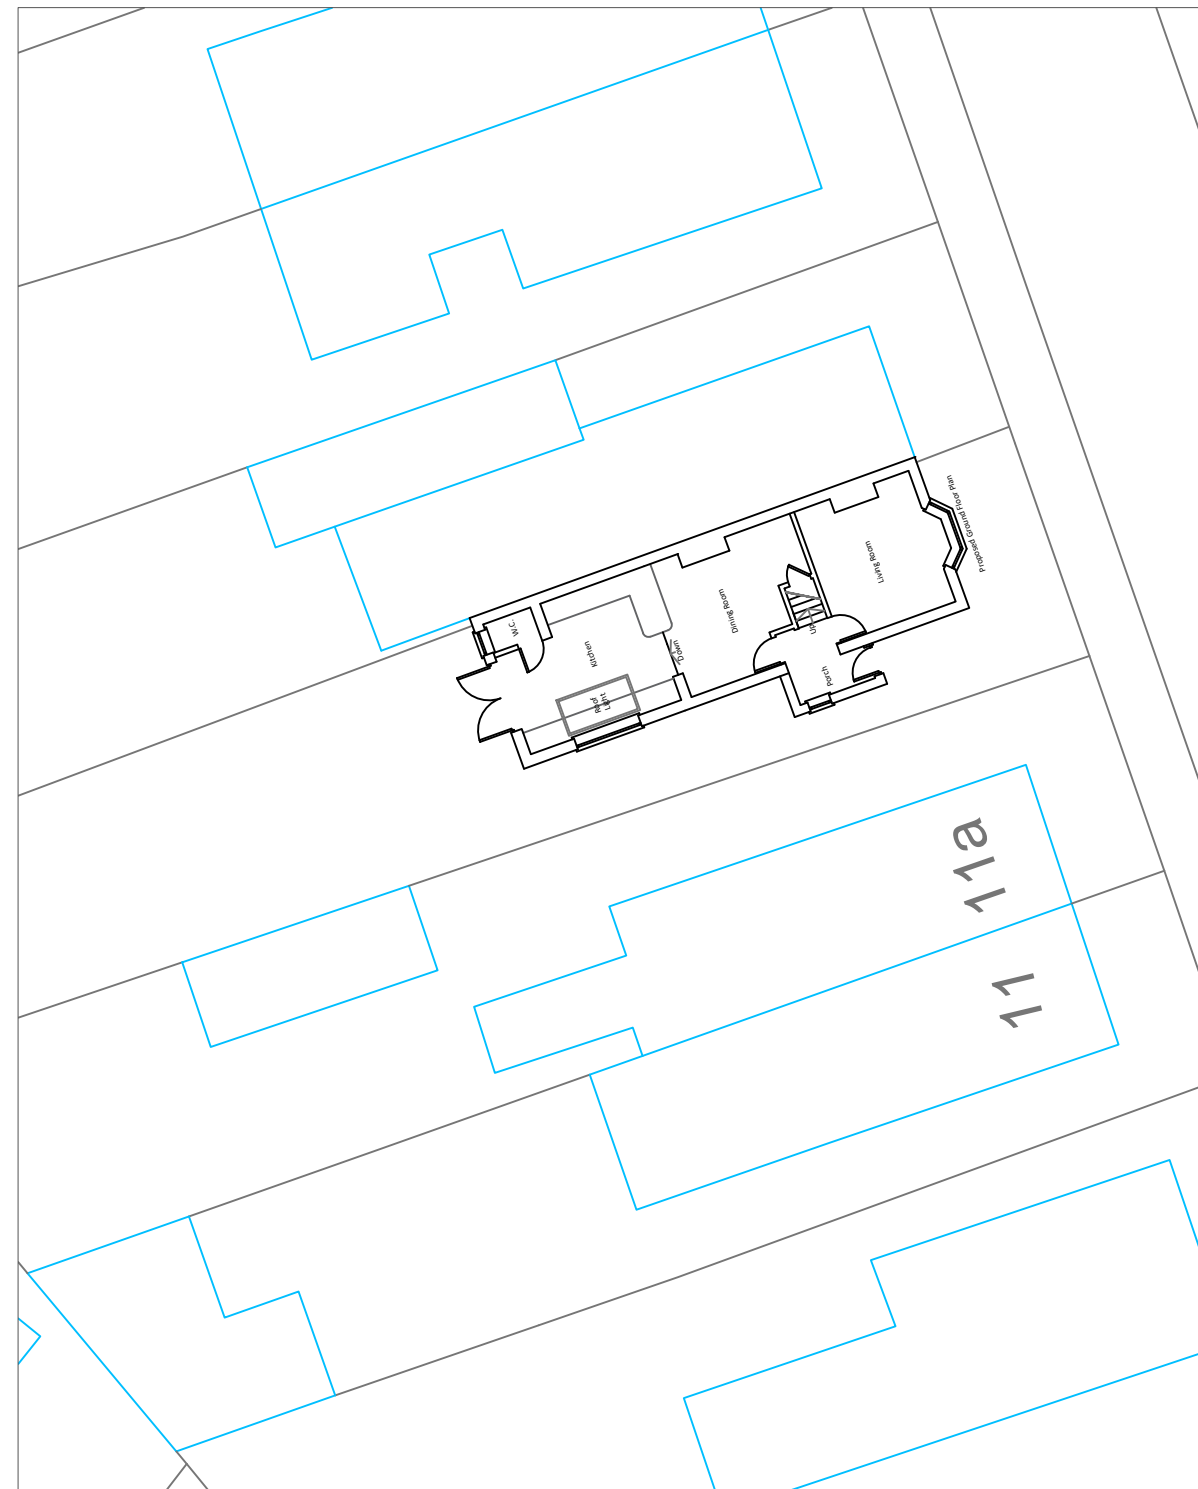

Mount View
 Tattenham Crescent
 Epsom
 KT18 5NU
 T 07402981208
 E jack@commercialdrawing.com
 W www.commercialdrawing.com

Drawing Title
Existing & Proposed Block Plan

Project
15 Victory Road Horsham RH12 2JF

Client
Mr Ellis & Mrs Rees

Scale @ A3	Issue Date	Drawn By
1:200	21/01/2026	JT
Job No.	Drawing No.	Revision
VTR/2026	007	

Notes
Contractors should not scale or use the dimensions shown on this drawing. Any dimensions should be verified from the contractors own measurements taken on site before any the manufacture or installation of any materials. This drawing is the property of CDS Ltd. it should not be copied or issued without their consent.