




PWA Designs Ltd  
5 Kingsfold Close  
Billingshurst  
RH14 9HG  
<https://pwa.uk.com>

Tel: 01932 508950  
ref: 08532040

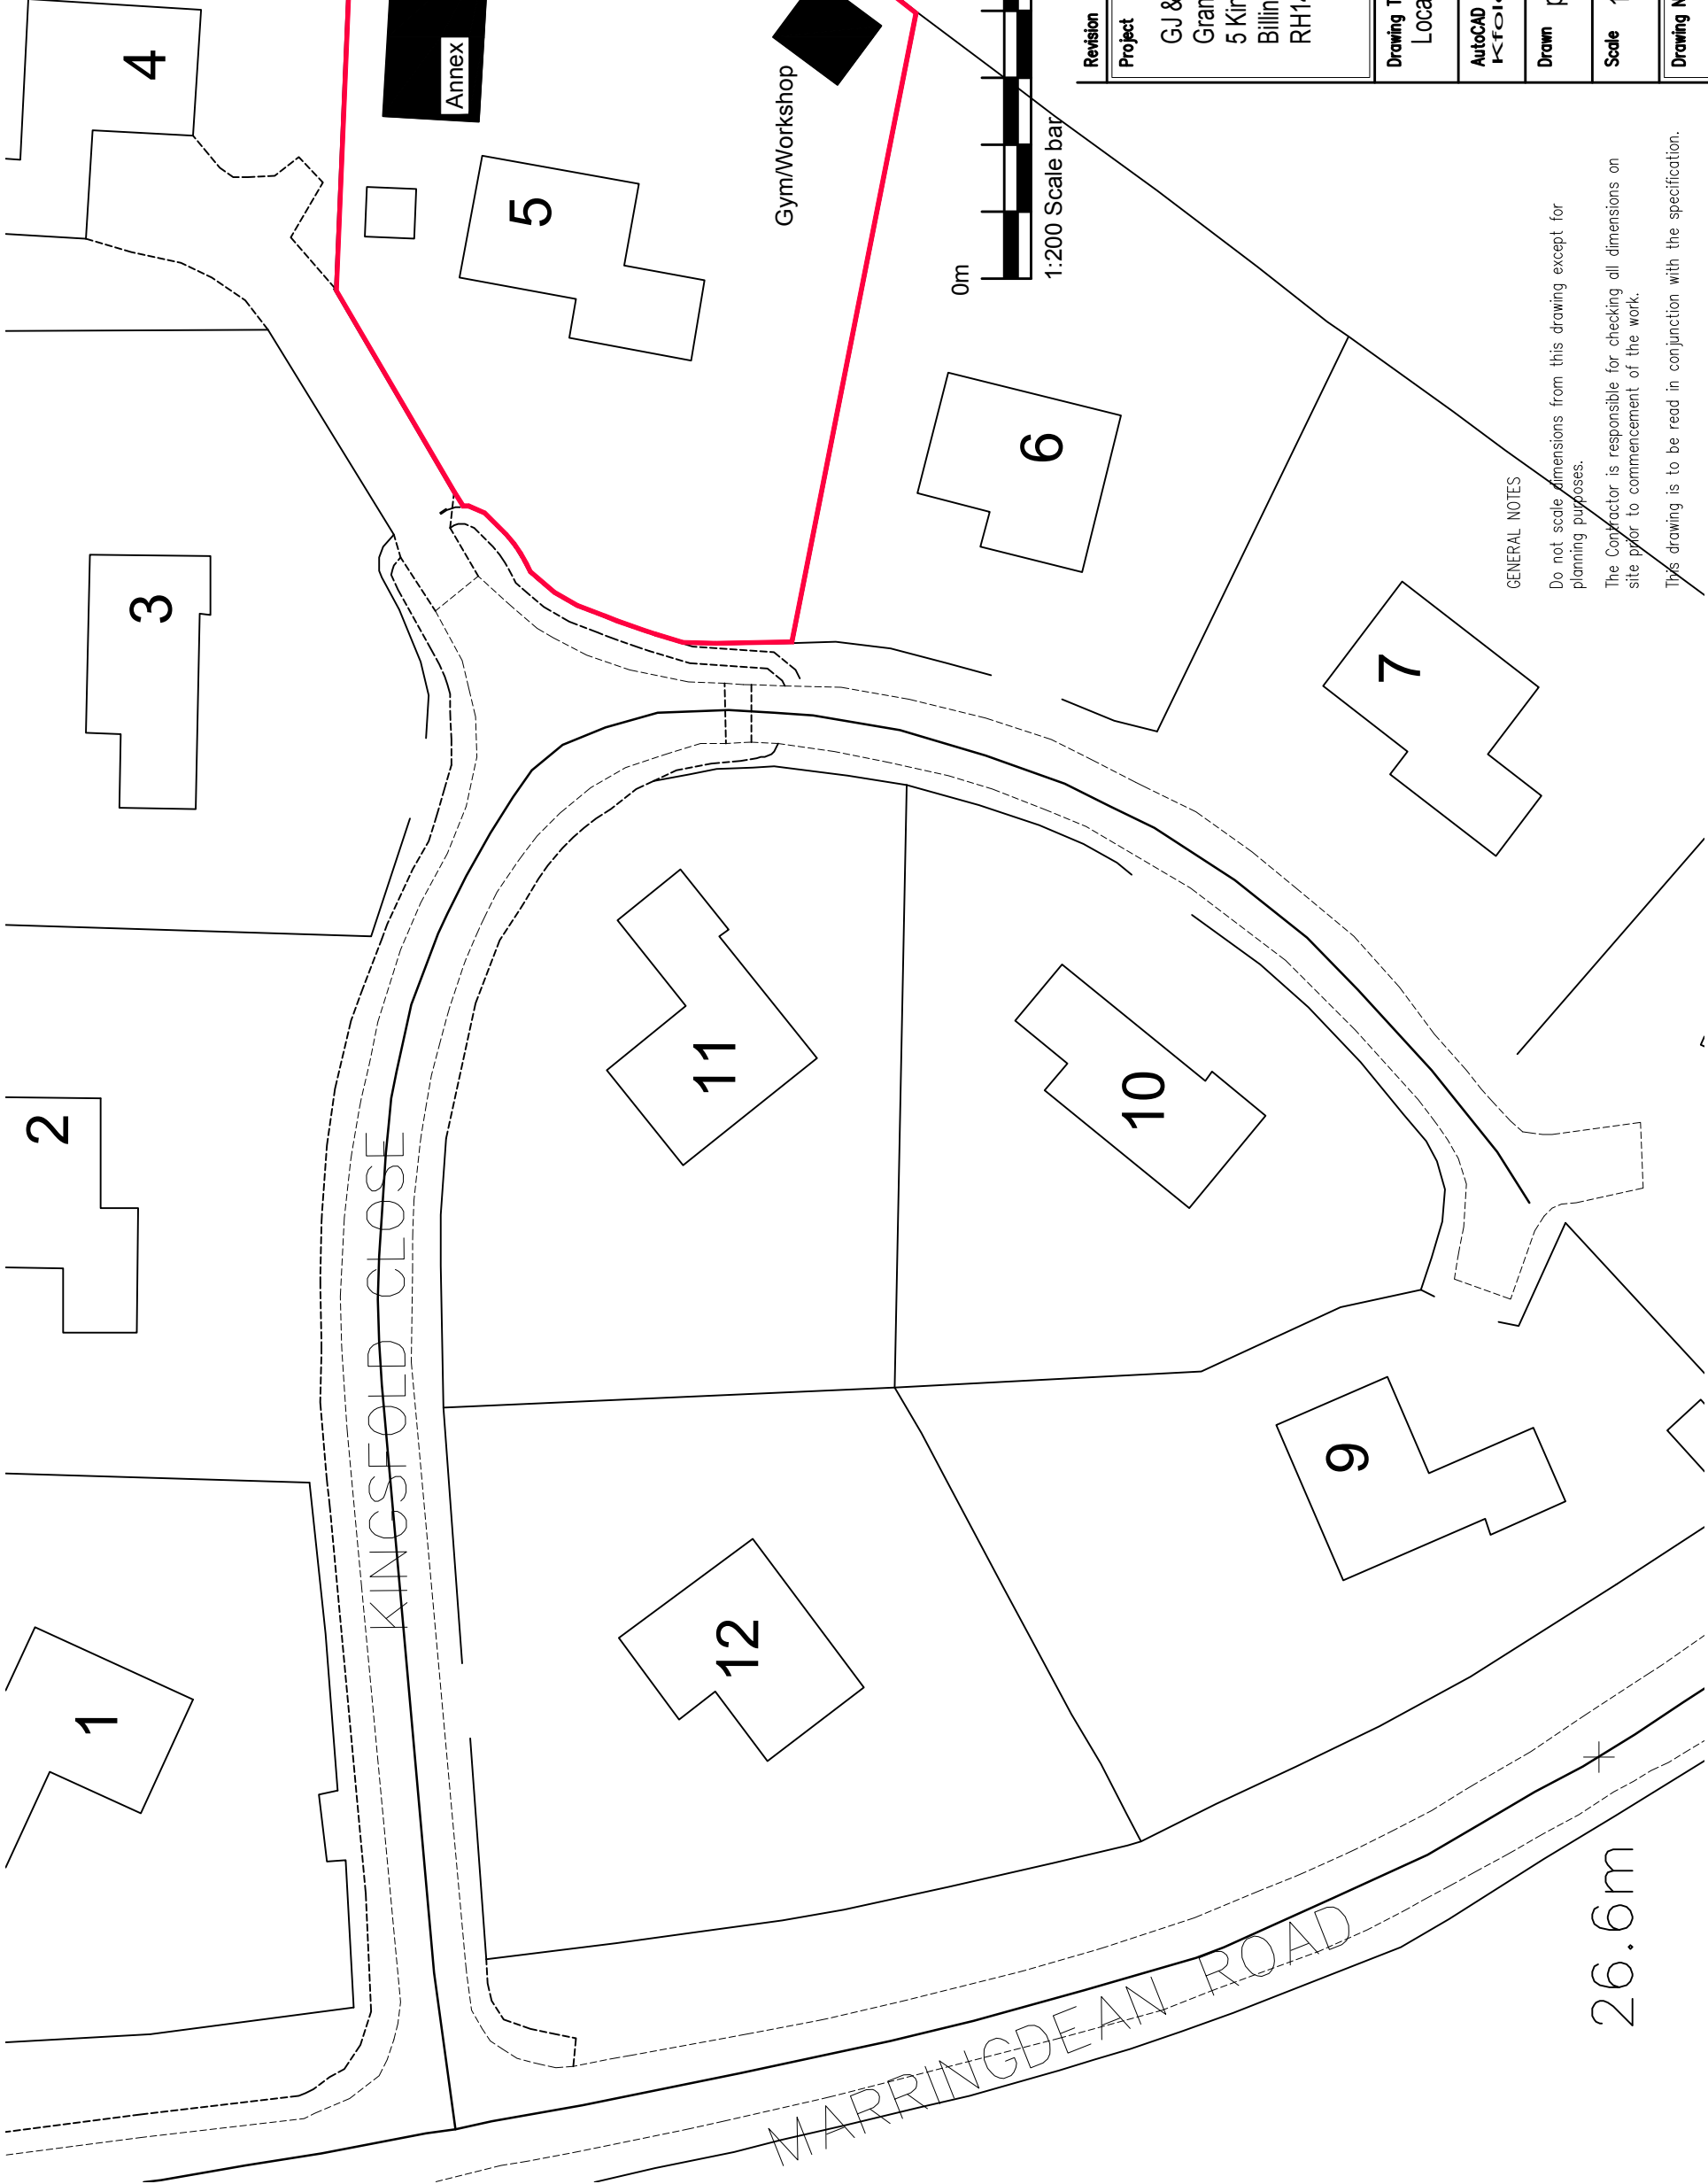

Revision	Date	Amendment

**Project**  
GJ & PH Williams  
Granny Annex & Store  
5 Kingsfold Close  
Billingshurst  
RH14 9HG

**Drawing Title**  
Location Plan

<b>AutoCAD ref</b> K-fold-100 Location	<b>Date</b> 21-09-25
---	-------------------------

<b>Drawn</b> pw	<b>Checked</b>
-----------------	----------------

**Scale** 1:500

<b>Drawing Number</b> 5930/100	<b>Revision</b> -
--------------------------------	-------------------

**GENERAL NOTES**

Do not scale dimensions from this drawing except for planning purposes.  
The Contractor is responsible for checking all dimensions on site prior to commencement of the work.  
This drawing is to be read in conjunction with the specification.

26.6m