
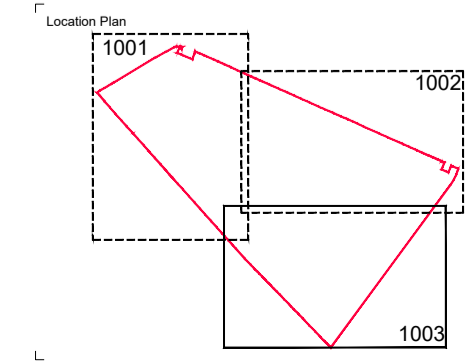


The drawing is based on Ordnance Survey data and is not to be used for any other purpose without the permission of the Controller of Her Majesty's Stationery Office. Copyright 2017. All rights reserved. Reference number: OS Open Data. © Crown copyright and database right 2017. All other photography © XXXXXX

PL02	16.03.2025	Issued for Planning - RPZ Amendments	gd	ah
PL01	12.03.2025	Issued for Planning	sg	ah
PL01	05.03.2025	DRAFT - Issued for Planning	gd	hg
Revised	Date	Reason	Drawn	Checked

Disclaimer:  
 1. This drawing is copyright of Fabrik Ltd. It must not be copied or reproduced without written consent from the owner.  
 2. Do not scale from this drawing. Only figured dimensions are to be taken from this drawing.  
 3. All contractors must read and be responsible for fixing and checking all dimensions related to the works shown on the drawing prior to fabrication or setting out.  
 4. This drawing uses colour lines. Please do not rely on a monochrome copy.

External References

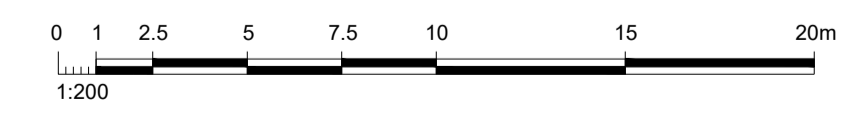

**fabrik**  
 Lenton House | 15 Lenton Street | Abingdon | Hampshire | GU24 1HG  
 T: 01429 392950 | E: info@fabrik.com | W: www.fabrik.com

Client: **Lovell**

Project: **Enterprise Park**

Drawing Title: **Landscape General Arrangement Plans - Sheet 3 of 3**

Author: dg  
 Drawn By: dg  
 Checked By: sg

ISSUED FOR PLANNING APPROVAL

Drawing Number: **D3438-FAB-00-XX-DR-L1003**

Scale: 1:200 @ A1  
 Date of First Issue: mar | 2025

Sheet: **PL02**