



EXISTING BLOCK PLAN

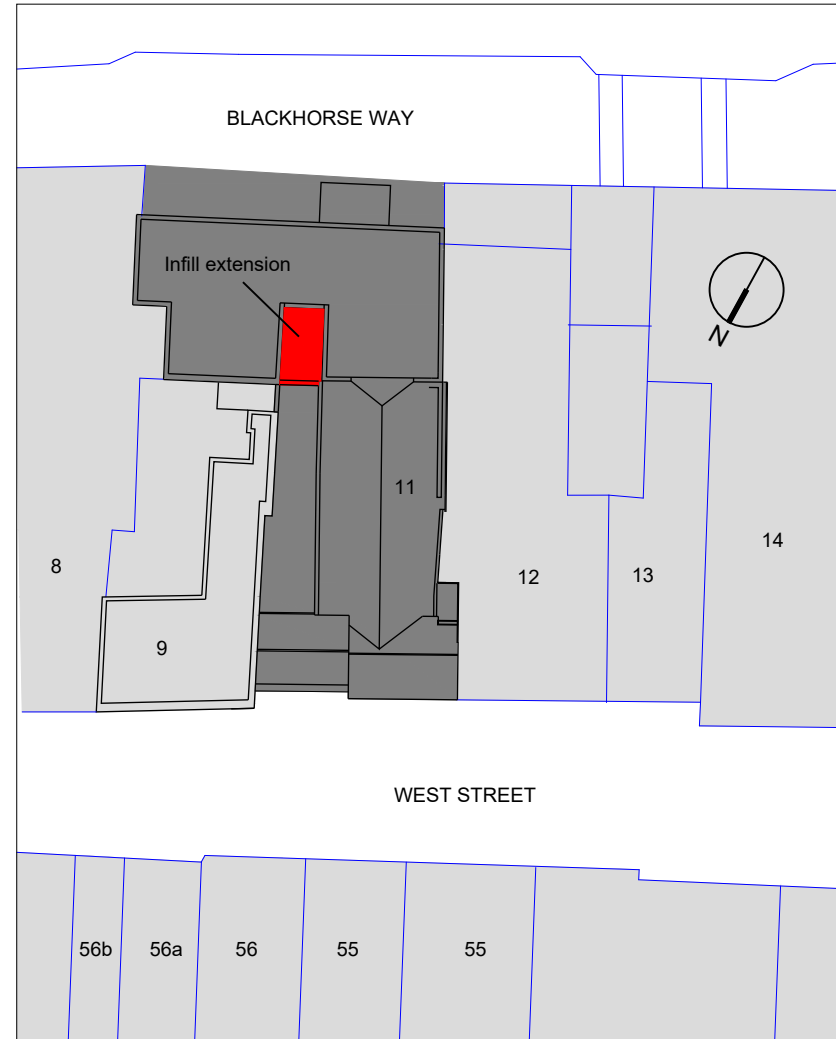

PROPOSED BLOCK PLAN

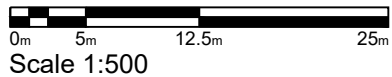

mark alford design architecture

Heatherlands Bracken Lane Storrington West Sussex RH20 3HS
T: 01903 740033 E: office@markalforddesign.com

client: WAKEFIELDS JEWELLERS
project title: 11 WEST STREET, HORSHAM
PROPOSED ALTERATIONS
drawing title: EXISTING AND PROPOSED BLOCK PLANS

drawn by: MSA date: FEB '26 scale: 1:500 @ A3

issue status: design BofQ construction record

drawing number: **25567 / P100** revision:

This drawing may not be used or reproduced without written consent. Copyright reserved
No dimensions to be scaled from this drawing except for Planning purposes.