
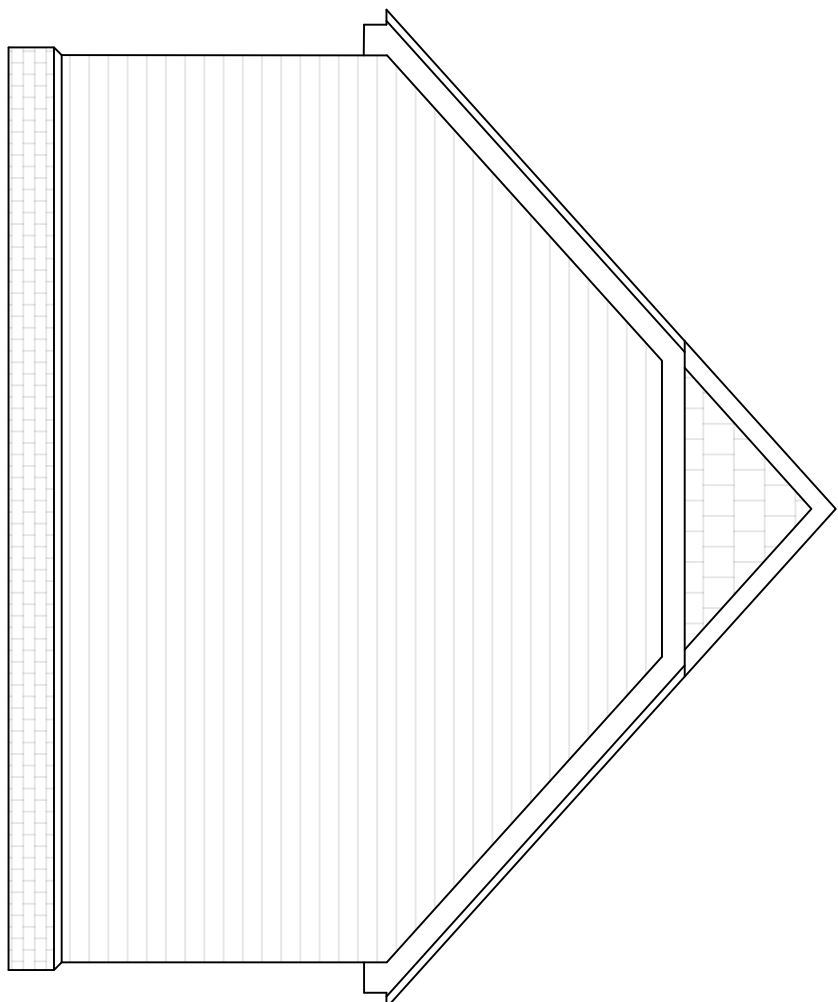
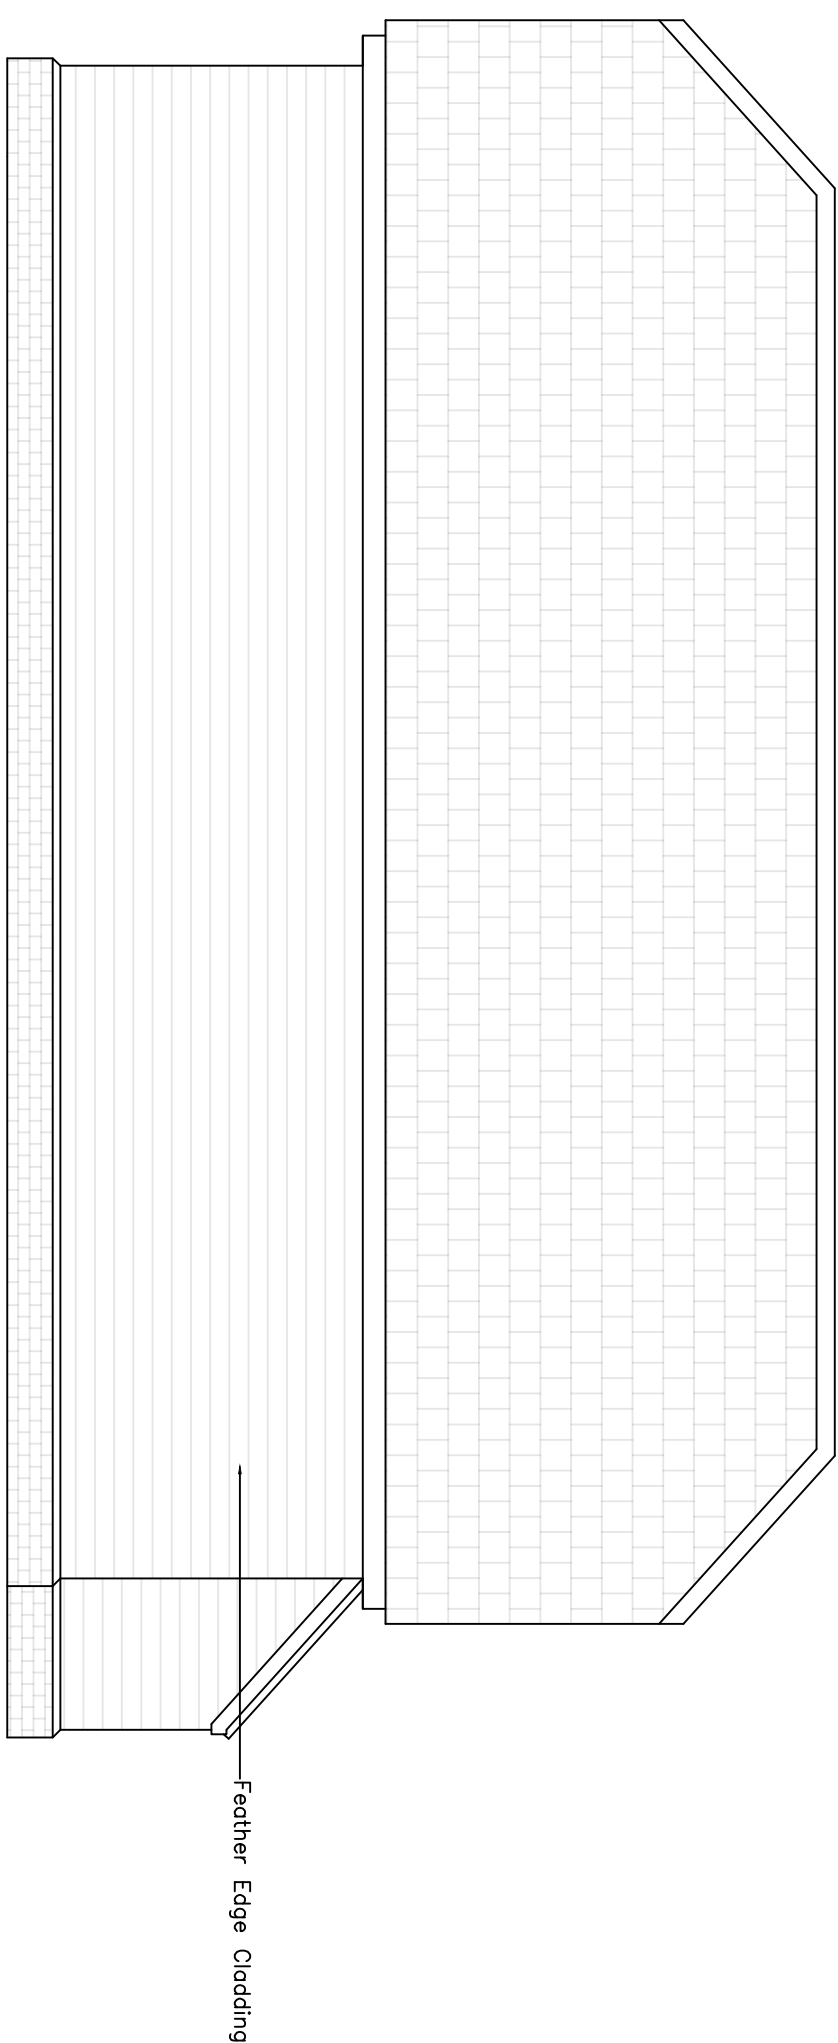
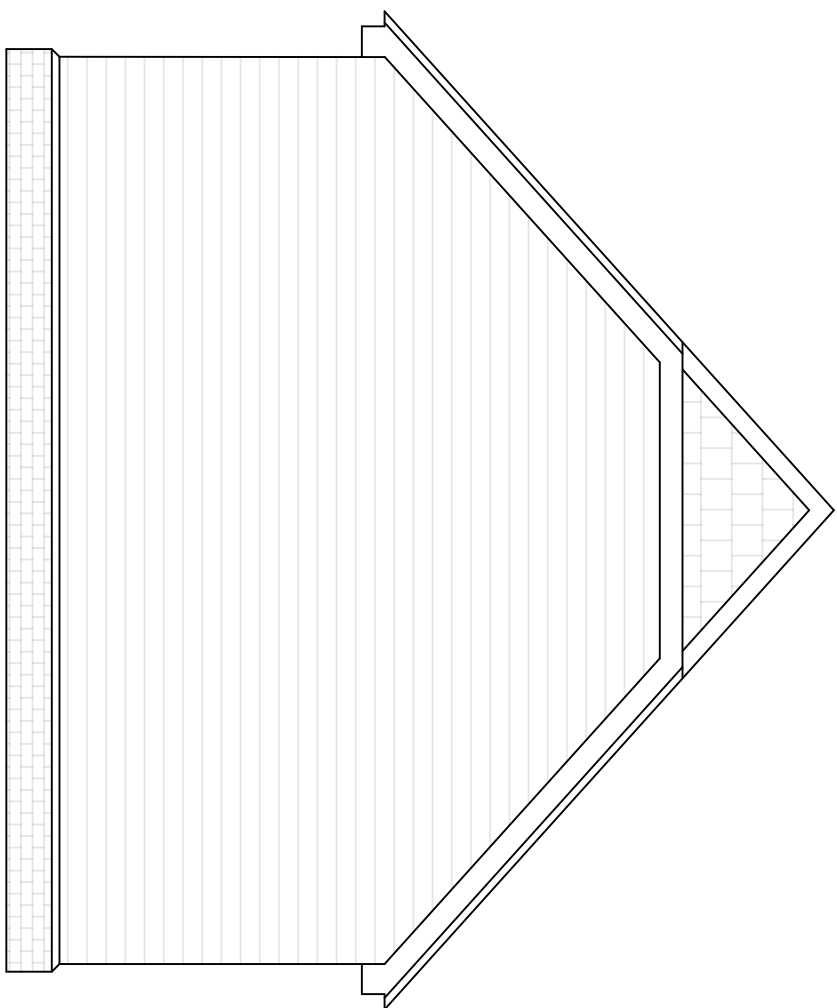


Notes:


1. THE COPYRIGHT OF THIS DRAWING IS VESTED IN MICHAEL SHERWOOD AND IT MAY NOT BE REPRODUCED IN WHOLE OR PART OR USED FOR THE MANUFACTURE OR CONSTRUCTION OF ANY ARTICLE WITHOUT THE EXPRESS PERMISSION OF THE COPYRIGHT HOLDER.
2. WORK TO FIGURED DIMENSIONS ONLY.
3. THIS DRAWING IS TO BE READ IN CONJUNCTION WITH ALL RELEVANT ARCHITECTS AND ENGINEERS DRAWINGS AND SPECIFICATIONS.

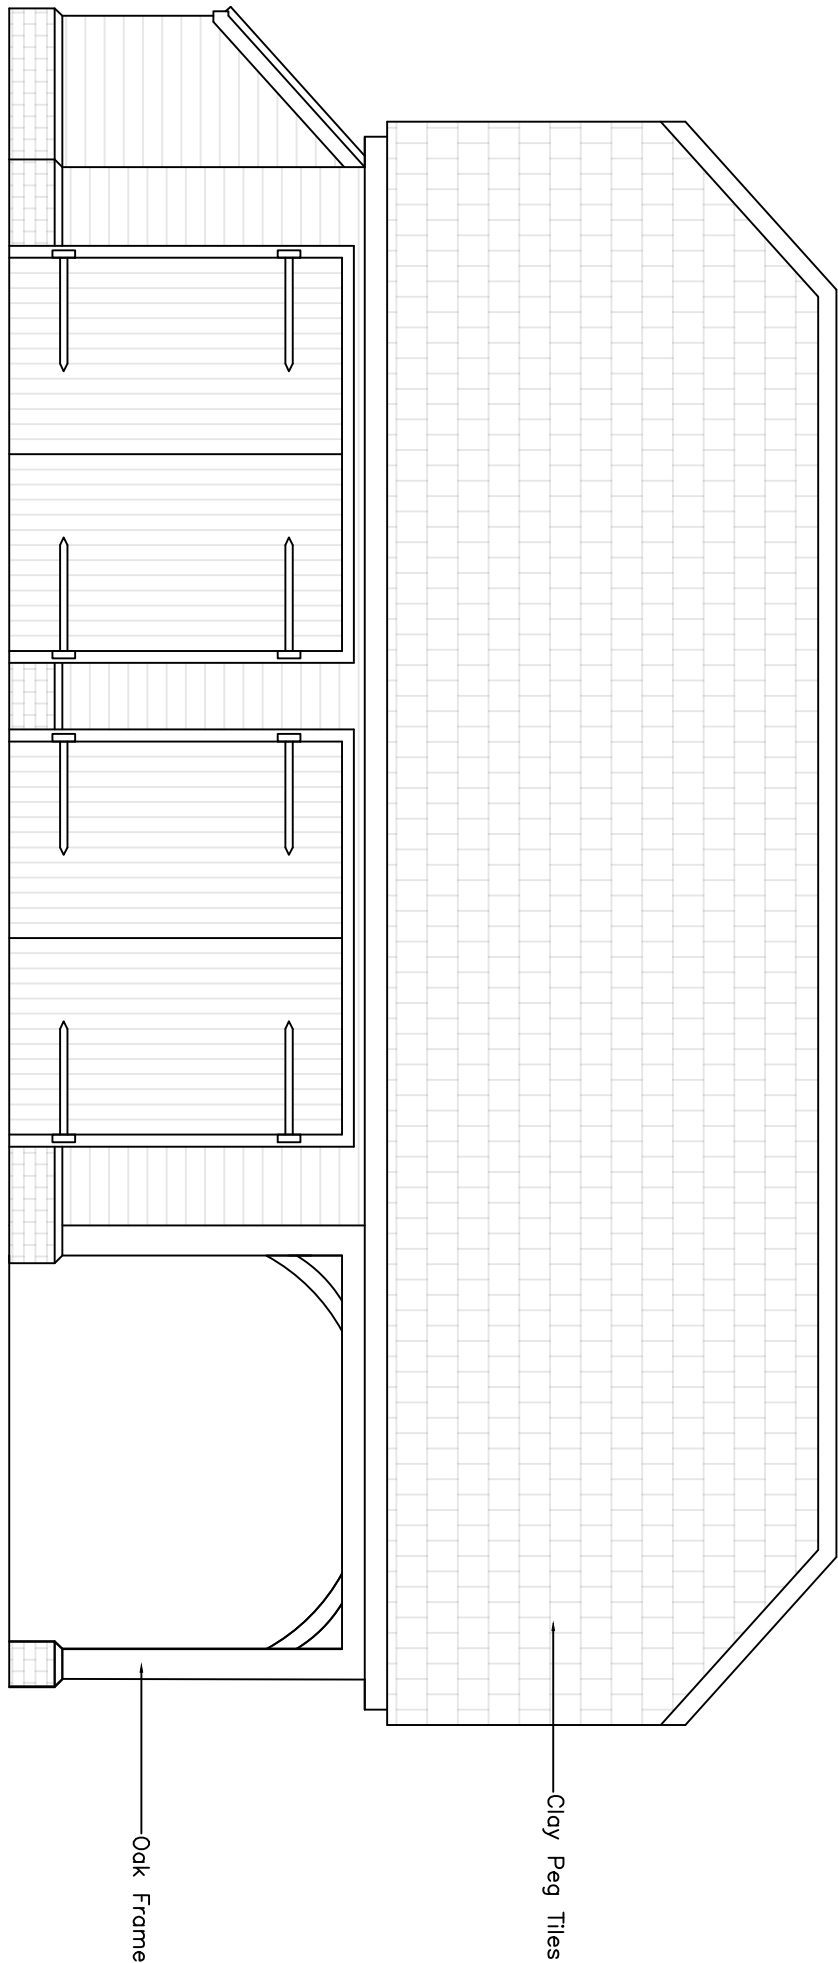

A		PLANNING SUBMISSION		MI	08/01/25
REV:	DESCRIPTION:			BY:	DATE:
STATUS: FOR PLANNING					

SITE: SIR ROBERT'S FARM

TITLE: 3 PORT GARAGE PROPOSED ELEVATIONS				
SCALE AT A2: 1:50	DATE: 08/01/2025	DRAWN: MI	CHECKED: PI	
PROJECT NO: 24567	DRAWING NO: A2/G3/E	REVISION: A		

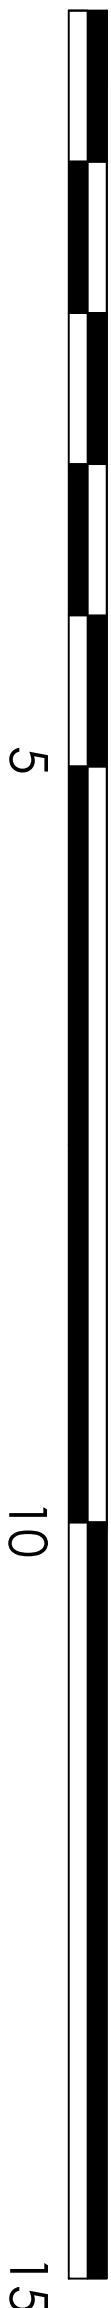

SCALE (m)