


SITE LOCATION PLAN (1:1250)

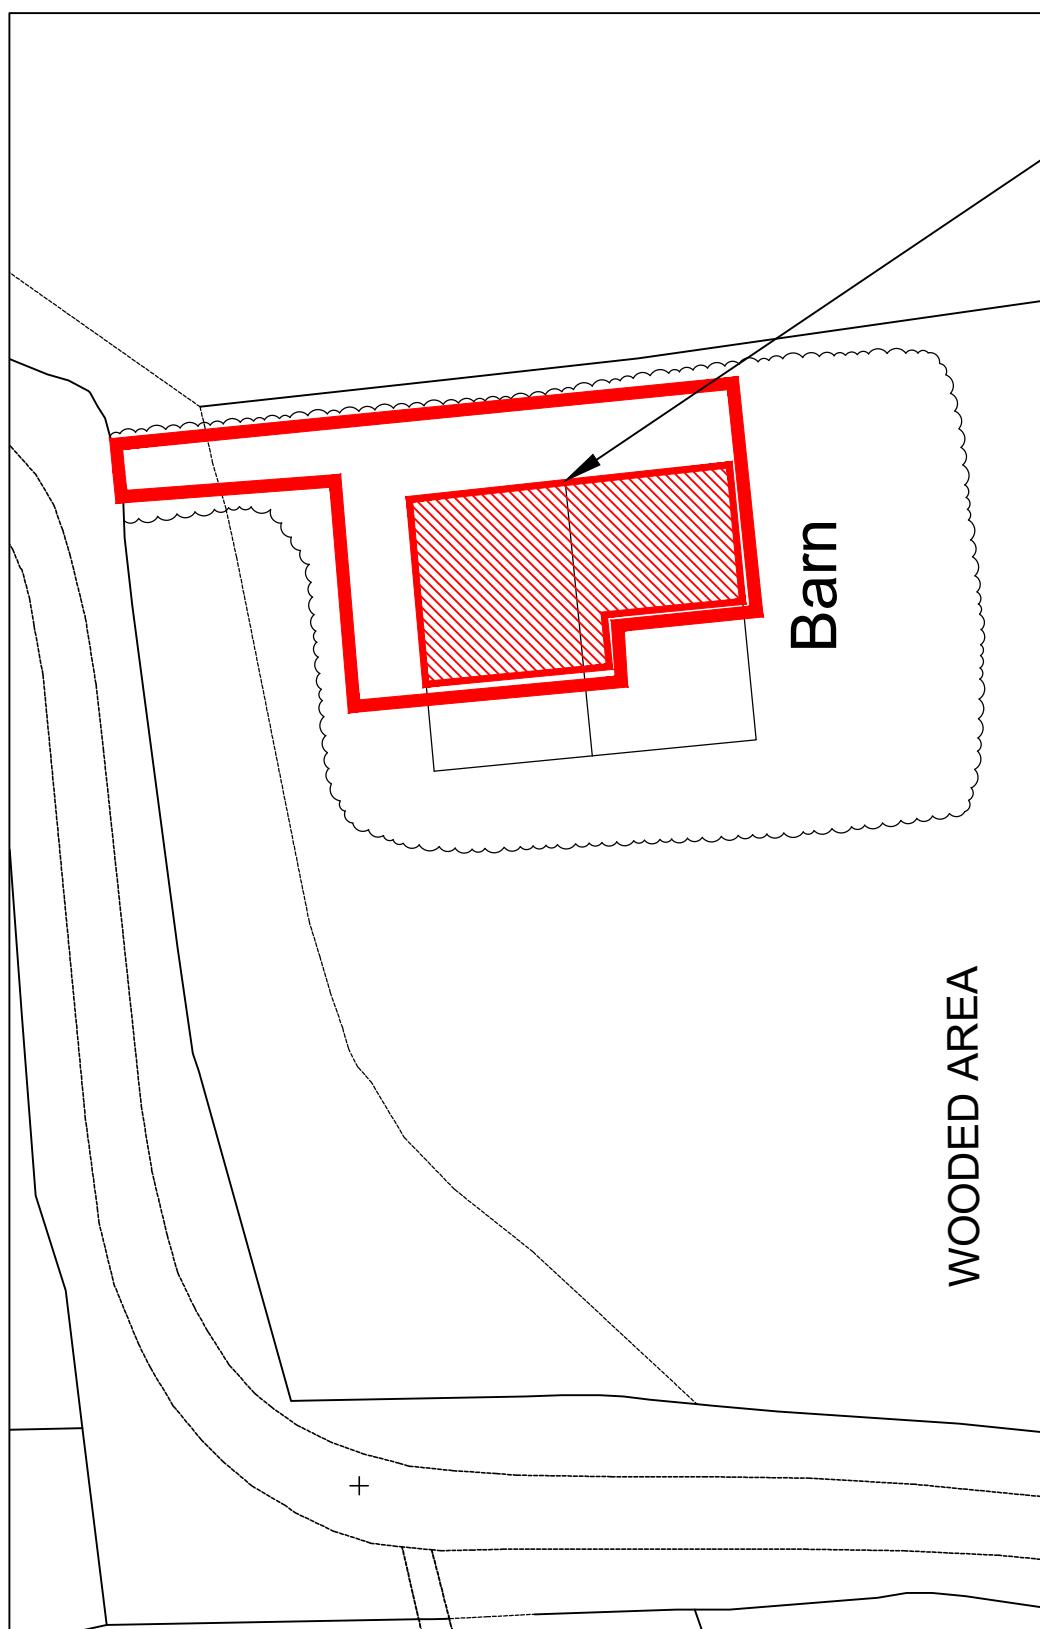

SITE BLOCK PLAN (1:500)

DRAWING		ISSUED FOR PLANNING		ISSUED FOR PLANNING	
REV	DESCRIPTION	P1	P2	04/2025	08/2025
	SITE LOCATION & BLOCK PLAN DUCKMOOR BARN, WOODDALE LANE, BILLINGSHURST, WEST SUSSEX, RH14 9DZ				
DMA UNIT 4B, RUDGwick BRICKWORKS, LYNNICK ST. RUDGwick, HORSHAM, WEST SUSSEX, RH12 3DH. TEL No 01403 822220 Mobile 07730 523447 Email - admin@dnabuildingdesigns.co.uk BUILDING DESIGNS					
<p>Copyright reserved. This drawing may only be used for the client and location specified in the title block. It may not be copied or disclosed to any other third party without prior written consent from DMA Building Designs.</p> <p>3. No works to commence without either full plans building control approval or a building notice served with the local authority.</p> <p>4. The dimensions indicated are approximate and subject to site checks by the contractor prior to commencement.</p> <p>5. DMA Building Designs accept no responsibility for any unknown factors which either preclude the works from construction or add additional costs, ie location of public sewers and underground services, abnormal foundation designs, due to trees, ground conditions or any underground structure or obstruction, condition of the existing building.</p> <p>1. The works shown have been drawn for submission to the local planning authority and are not to be used for construction.</p> <p>2. No works shall commence until planning approval has been given by the local authority.</p>					
SCALE @ A3	DATE	DRG No	DATE	REVISION	
1:500, 1:1250	AUGUST 2025	NJA015 / 01	P2		