



NOTES:

All dimensions to be checked on site.  
The drawings are prepared from aerial, street, architectural, interior, structural, M&E, drainage, public health, landscape and other drawings and specifications. The drawings are prepared from the most recent information reported to the architect before any work commences. The architect's attention is drawn to the health & safety of the building and the health & safety plan as being potentially hazardous.

The Ayre Chamberlain Gaunt's normal health & safety operations both on and off site.  
Ayre Chamberlain Gaunt take no responsibility for the location of legal boundaries indicated on the drawing and advise a separate drawing to be completed by specialist surveyors for the purpose of the drawing and record.  
DWG files provided for information only. Refer to PDF record.

The copyright of this drawing is held by Ayre Chamberlain Gaunt. It is not to be used for any purpose without consent.

Original Survey

Drawn

Encompass Surveys Ltd

Unit 2



Talham Business Centre  
Park Gate, Southampton  
Hampshire SO31 7GA

Tel:

023 80692002

Email:

info@encompass-surveys.co.uk

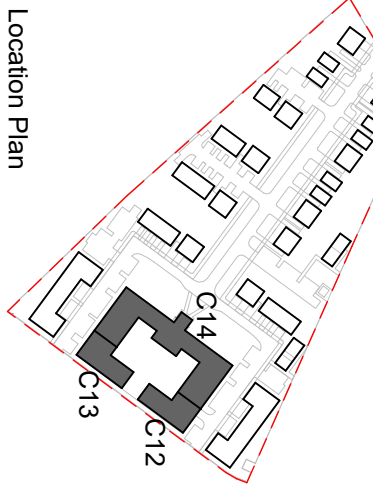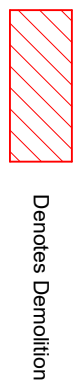

Location Plan

ACGARCHITECTS.CO.UK

Ayre Chamberlain Gaunt  
Belvedere House  
Basing View  
Basingstoke  
Hampshire, RG21 4HG  
+44 (0)20 3909 5750  
mail@acgarchitects.co.uk

**AYRE  
CHAMBERLAIN  
GAUNT**

PROJECT

Former Novartis Site  
Parsonage Road, Horsham

**DRAWING TITLE**  
Non-Designated Heritage Asset &  
Office Block - Overall Demo  
Elevations


REV.	DATE	DESCRIPTION
P1	28.02.25	Draft Planning Issue For Comment
P2	10.03.25	Issue For Planning
P3	03.10.25	Issue For Planning

--	--

DRWN BY	CHKD BY	APPD BY
JL	MA	MA


**DRAWING NO.**  
project code - originator - volume - sheet - type - date - number  
HOR-ACG-ZZ-ZZ-DR-A-4102

STAGE	SUITABILITY
code	description
3	S3 Suitable for Review & Comment

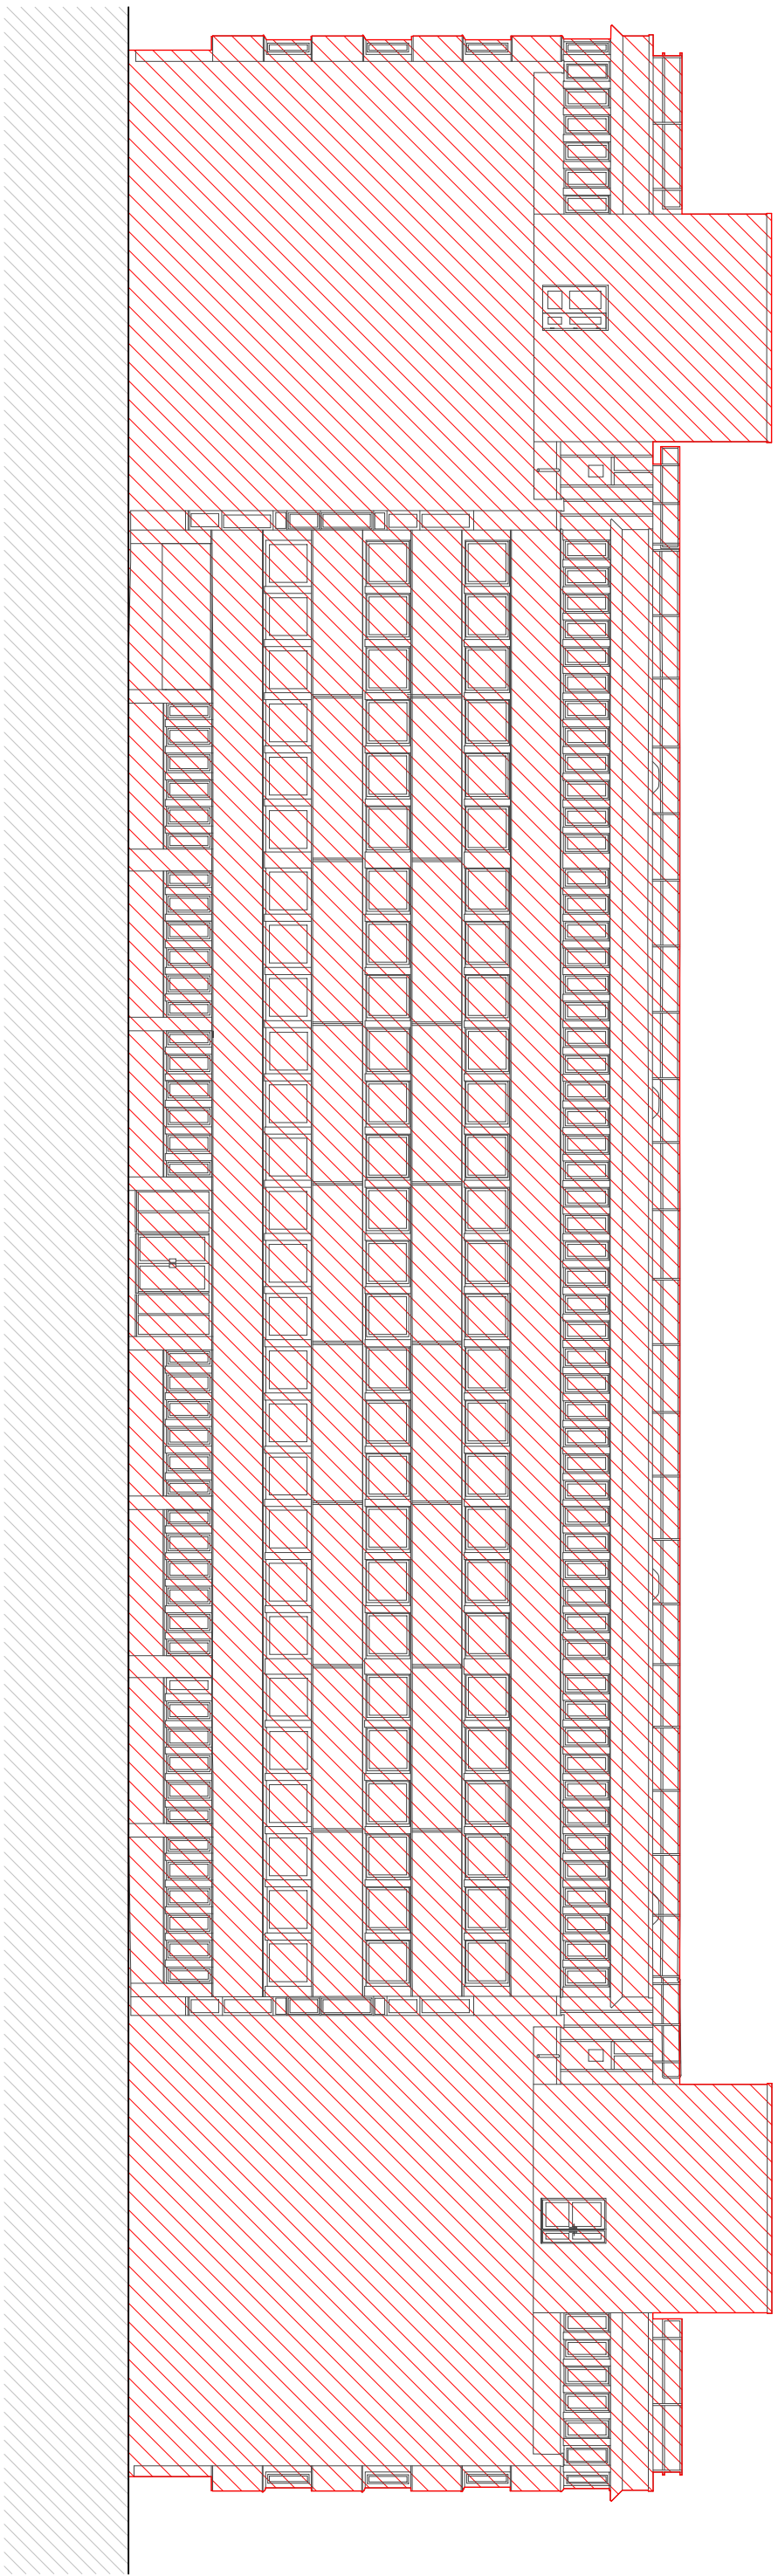


1 Existing North West Courtyard Demolition Elevation

1 : 200

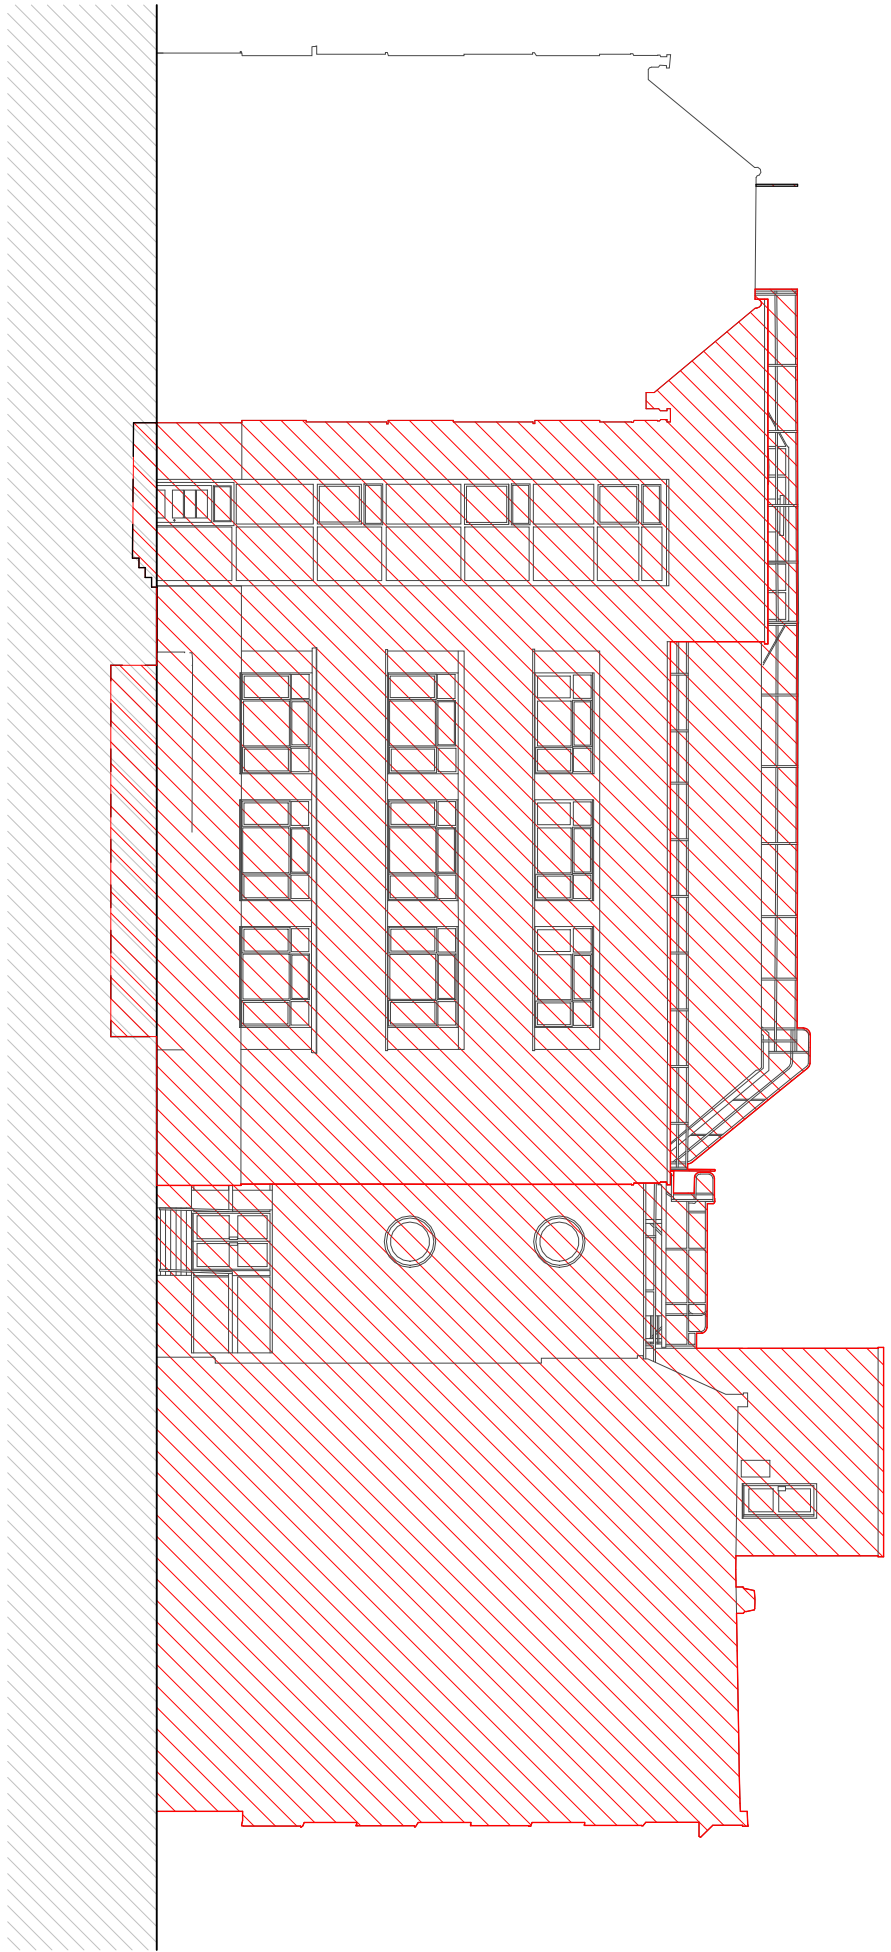


4 Existing South West Courtyard Demolition Elevation

1 : 200

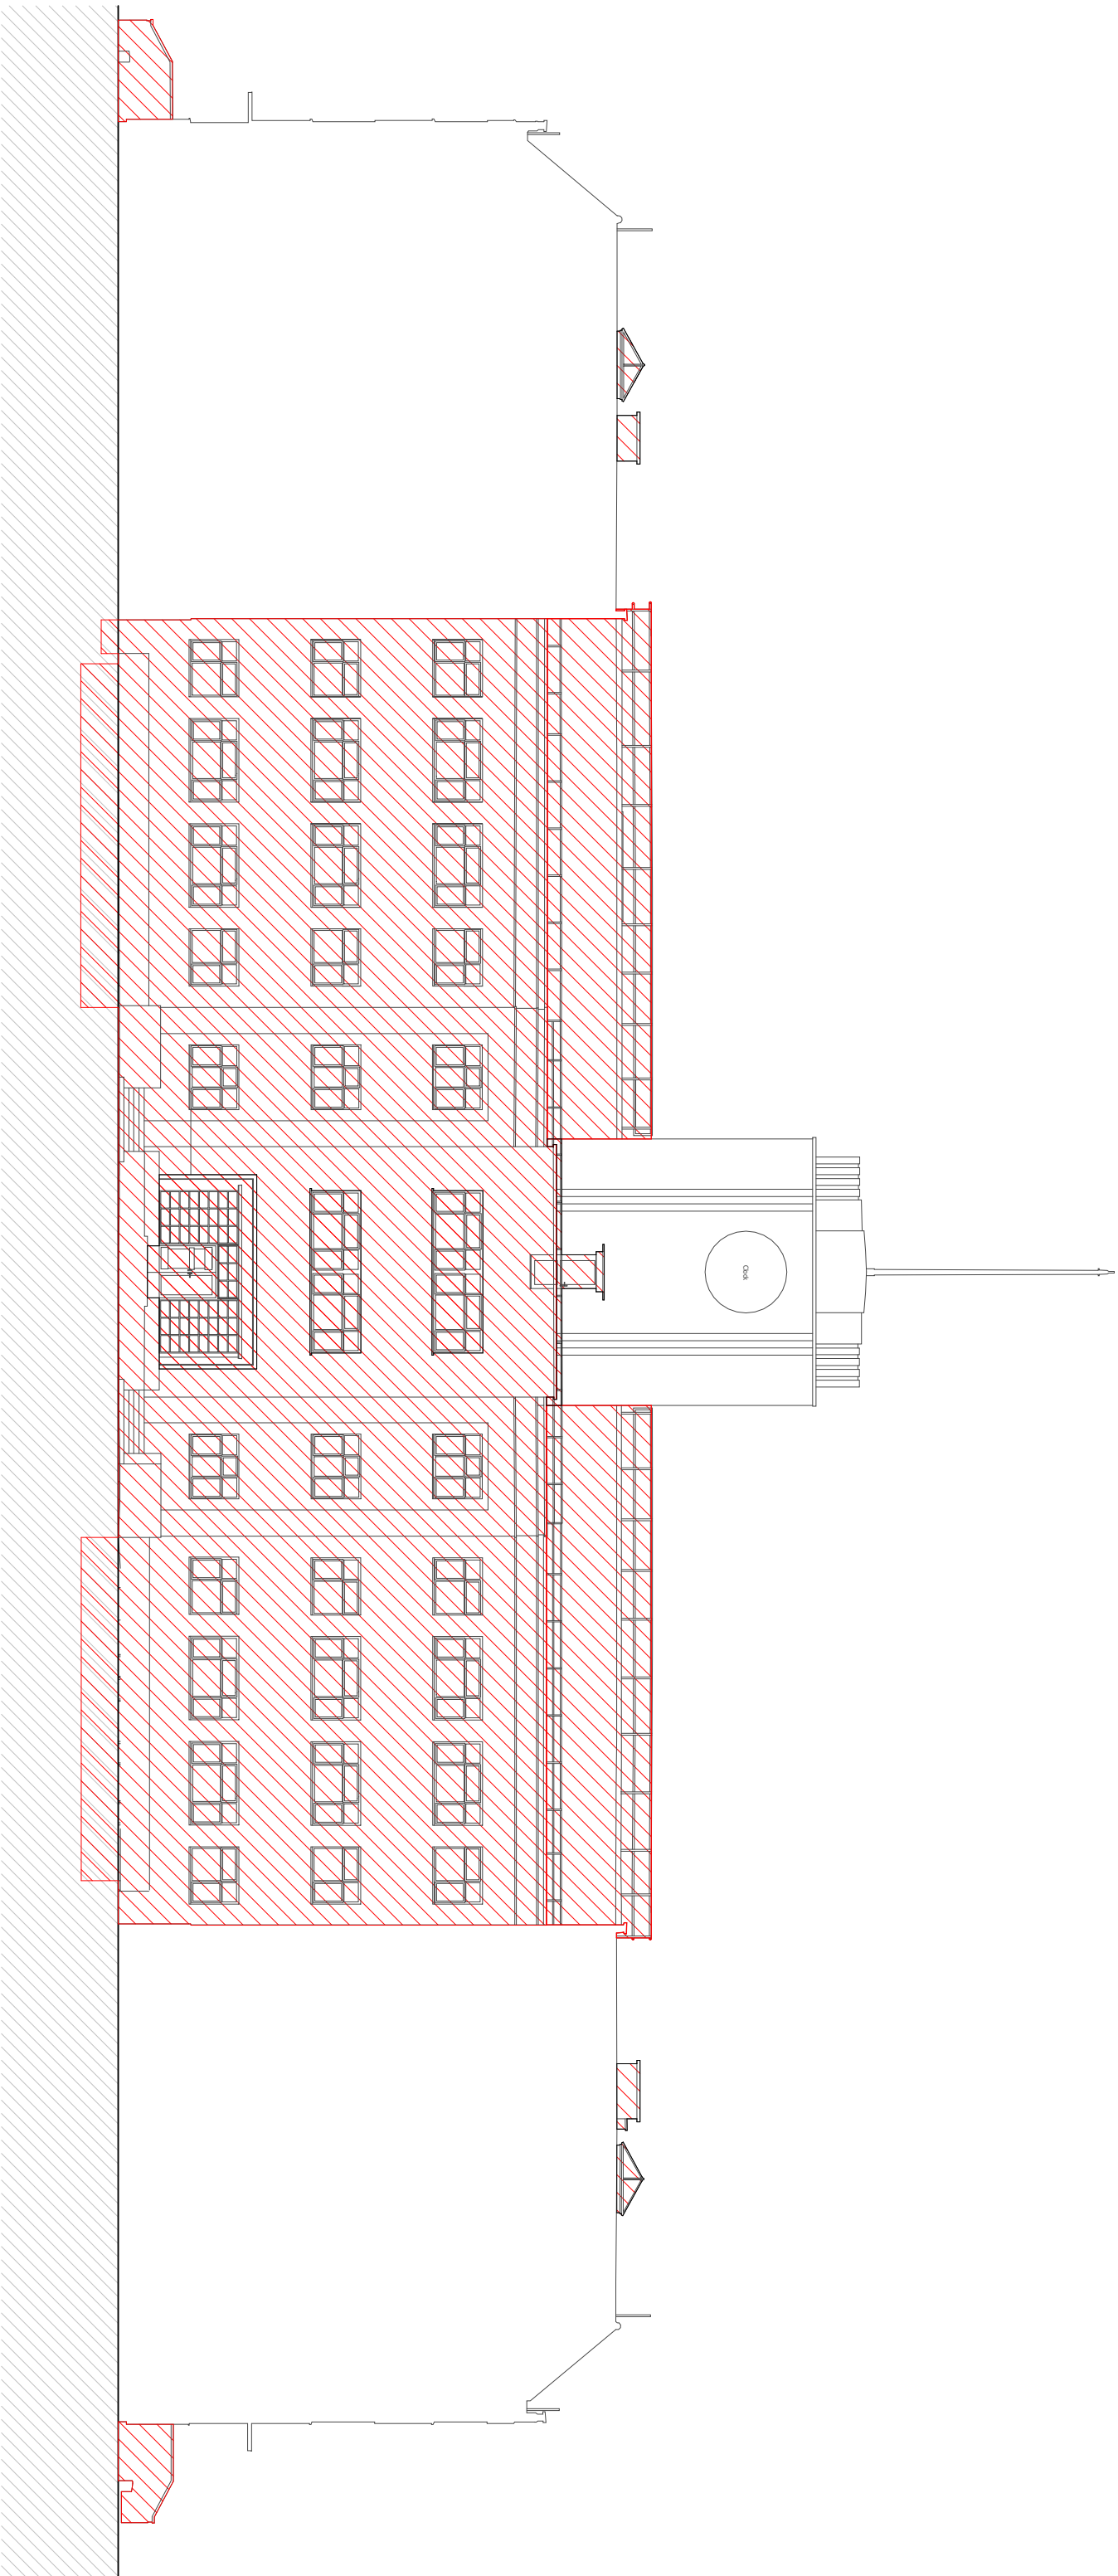

3 Existing South East Courtyard Demolition Elevation

1 : 200

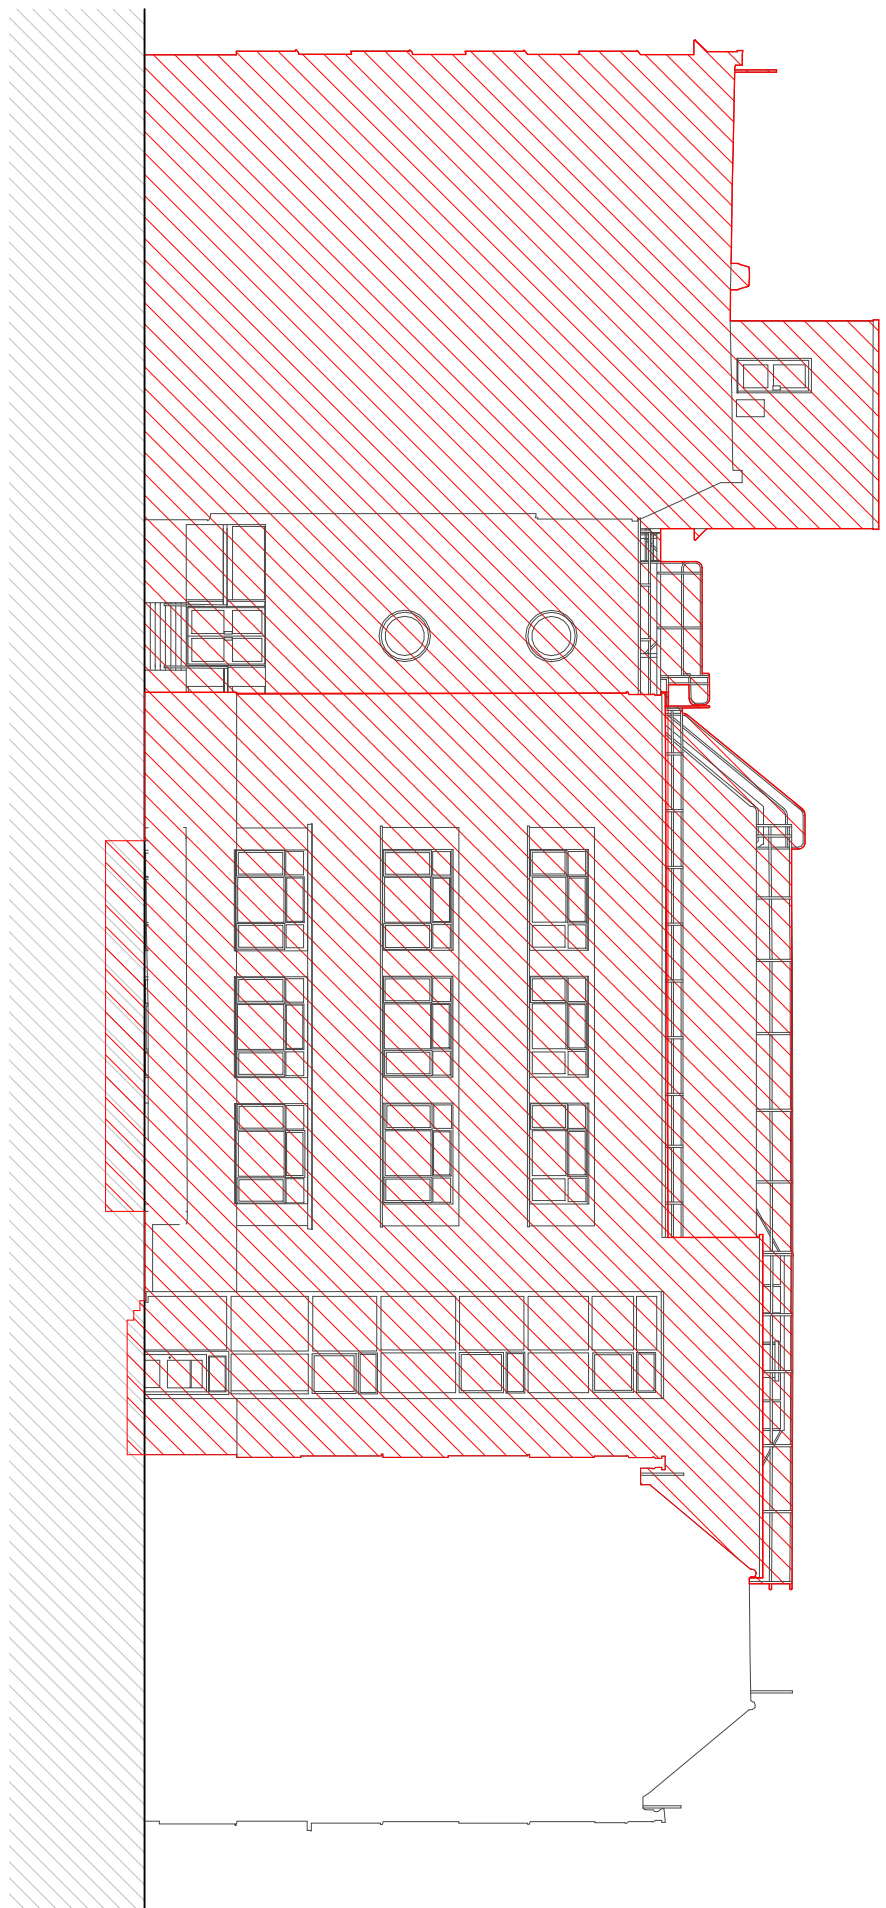

2 Existing North East Courtyard Demolition Elevation

1 : 200