


01 FENCE - 450mm ht. Timber Post and Rail


TYPICAL ELEVATION

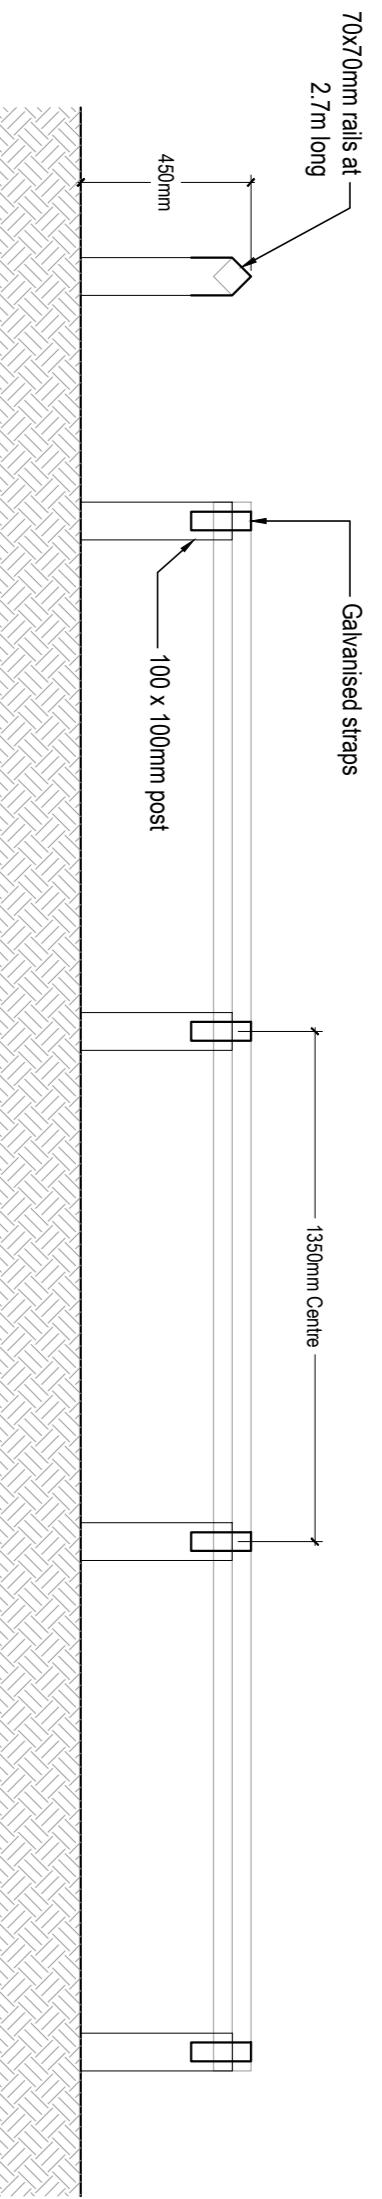

1:20

02 1.2M HIGH ESTATE RAILING


TYPICAL SECTION & ELEVATION

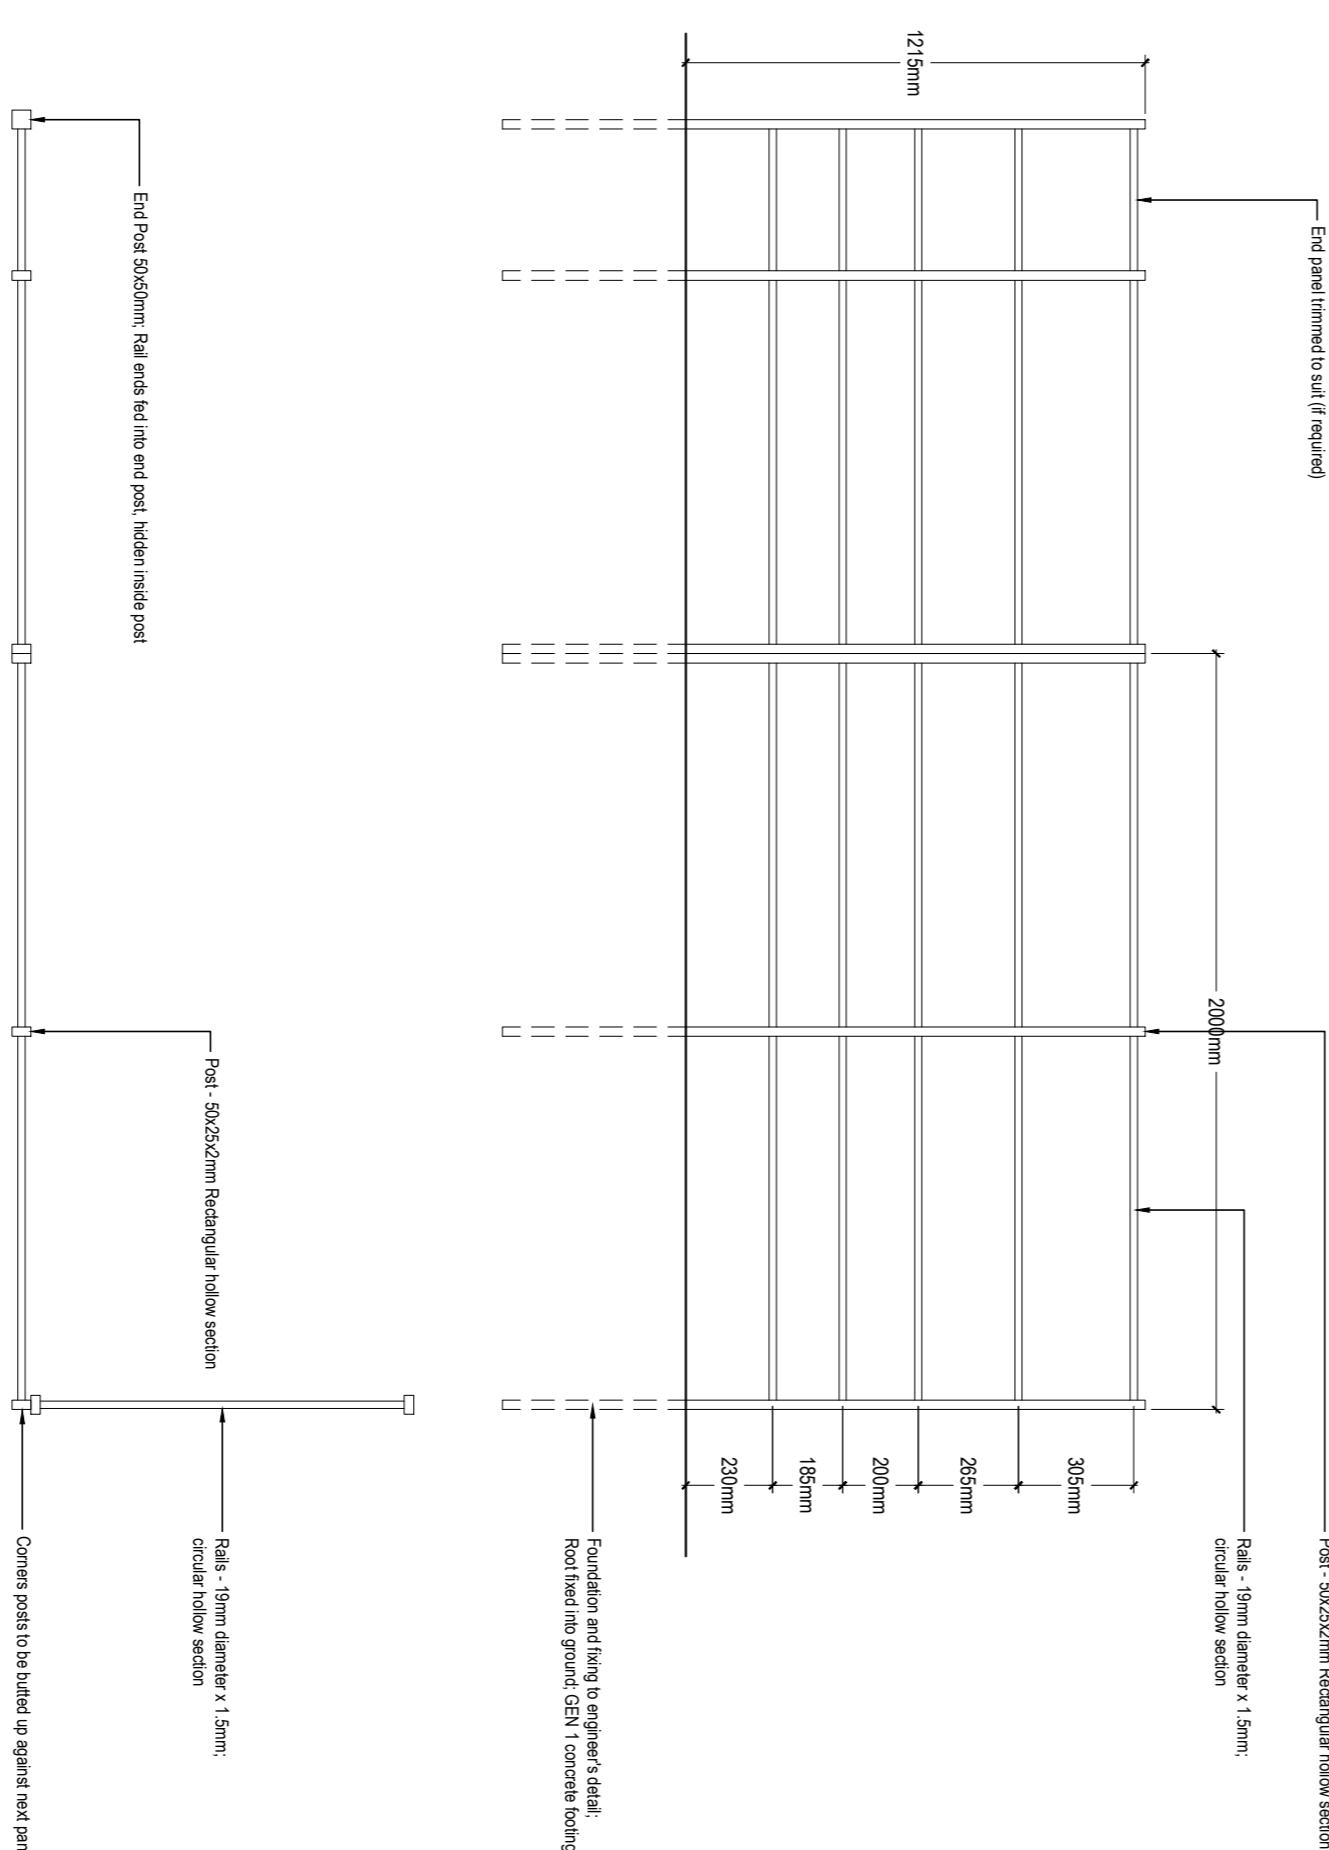

1:20

03 1.2M HIGH ESTATE GATE (1.2M WIDE)

TYPICAL SECTION & ELEVATION

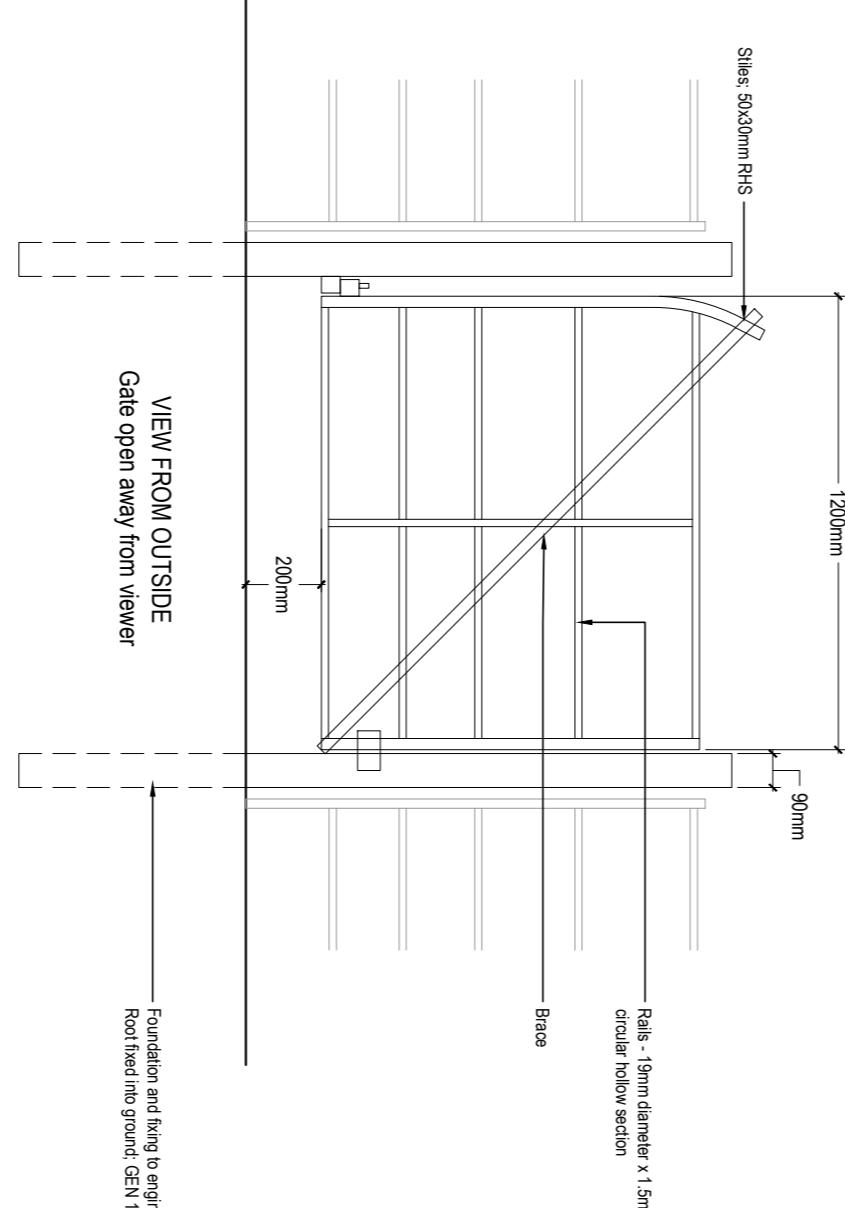

1:20

Outline specification:  
Manufacturer: Jackson's or similar equivalent  
Type: Parkland Estate Railing  
Total height: 1.2m  
Post: Galvanised steel; Powder coated TBC  
Rails: Galvanised steel; Powder coated TBC  
Finish: Gloss varnished and painted black RAL 9005; Gloss finish  
Accessories: Single pedestrian gate to match

Outline specification:  
Manufacturer: Jackson's or similar equivalent  
Type: Parkland Estate Railing  
Total height: 1.2m  
Width: 1.2m  
Post: Galvanised steel; Powder coated TBC  
Rails: Galvanised steel; Powder coated TBC  
Finish: Gloss varnished and painted black RAL 9005; Gloss finish  
Compliance: To BS 1722-3:2006

0m 1m

- All dimensions in millimetres unless otherwise specified. All levels in metres relative to ground level.
- Flights of stairs only to be taken from this drawing. Dimensions and levels to be checked on site.
- Do not use site marks indicating existing and proposed levels, site levels to be determined by survey.
- The original work of this drawing was produced in color - monochrome copies should be relied upon accurately for all drawing elements.
- This drawing has been prepared for planning purposes only and should not be used for quotations, tender or contracts.

© Copyright reserved  
Drawing No. 25165-TP-XX-00000DR-L-006  
Drawing date 30/04/25 | Freq: LF | First issue  
by: GBR notes  
Project: Tivets Lane, Wembridge  
Title: Hard Landscape Detail Rev A of 3  
Status: Stage 3  
Scale: @A1 1:20  
Drawing No: 25165-TP-XX-00000DR-L-006  
References: