


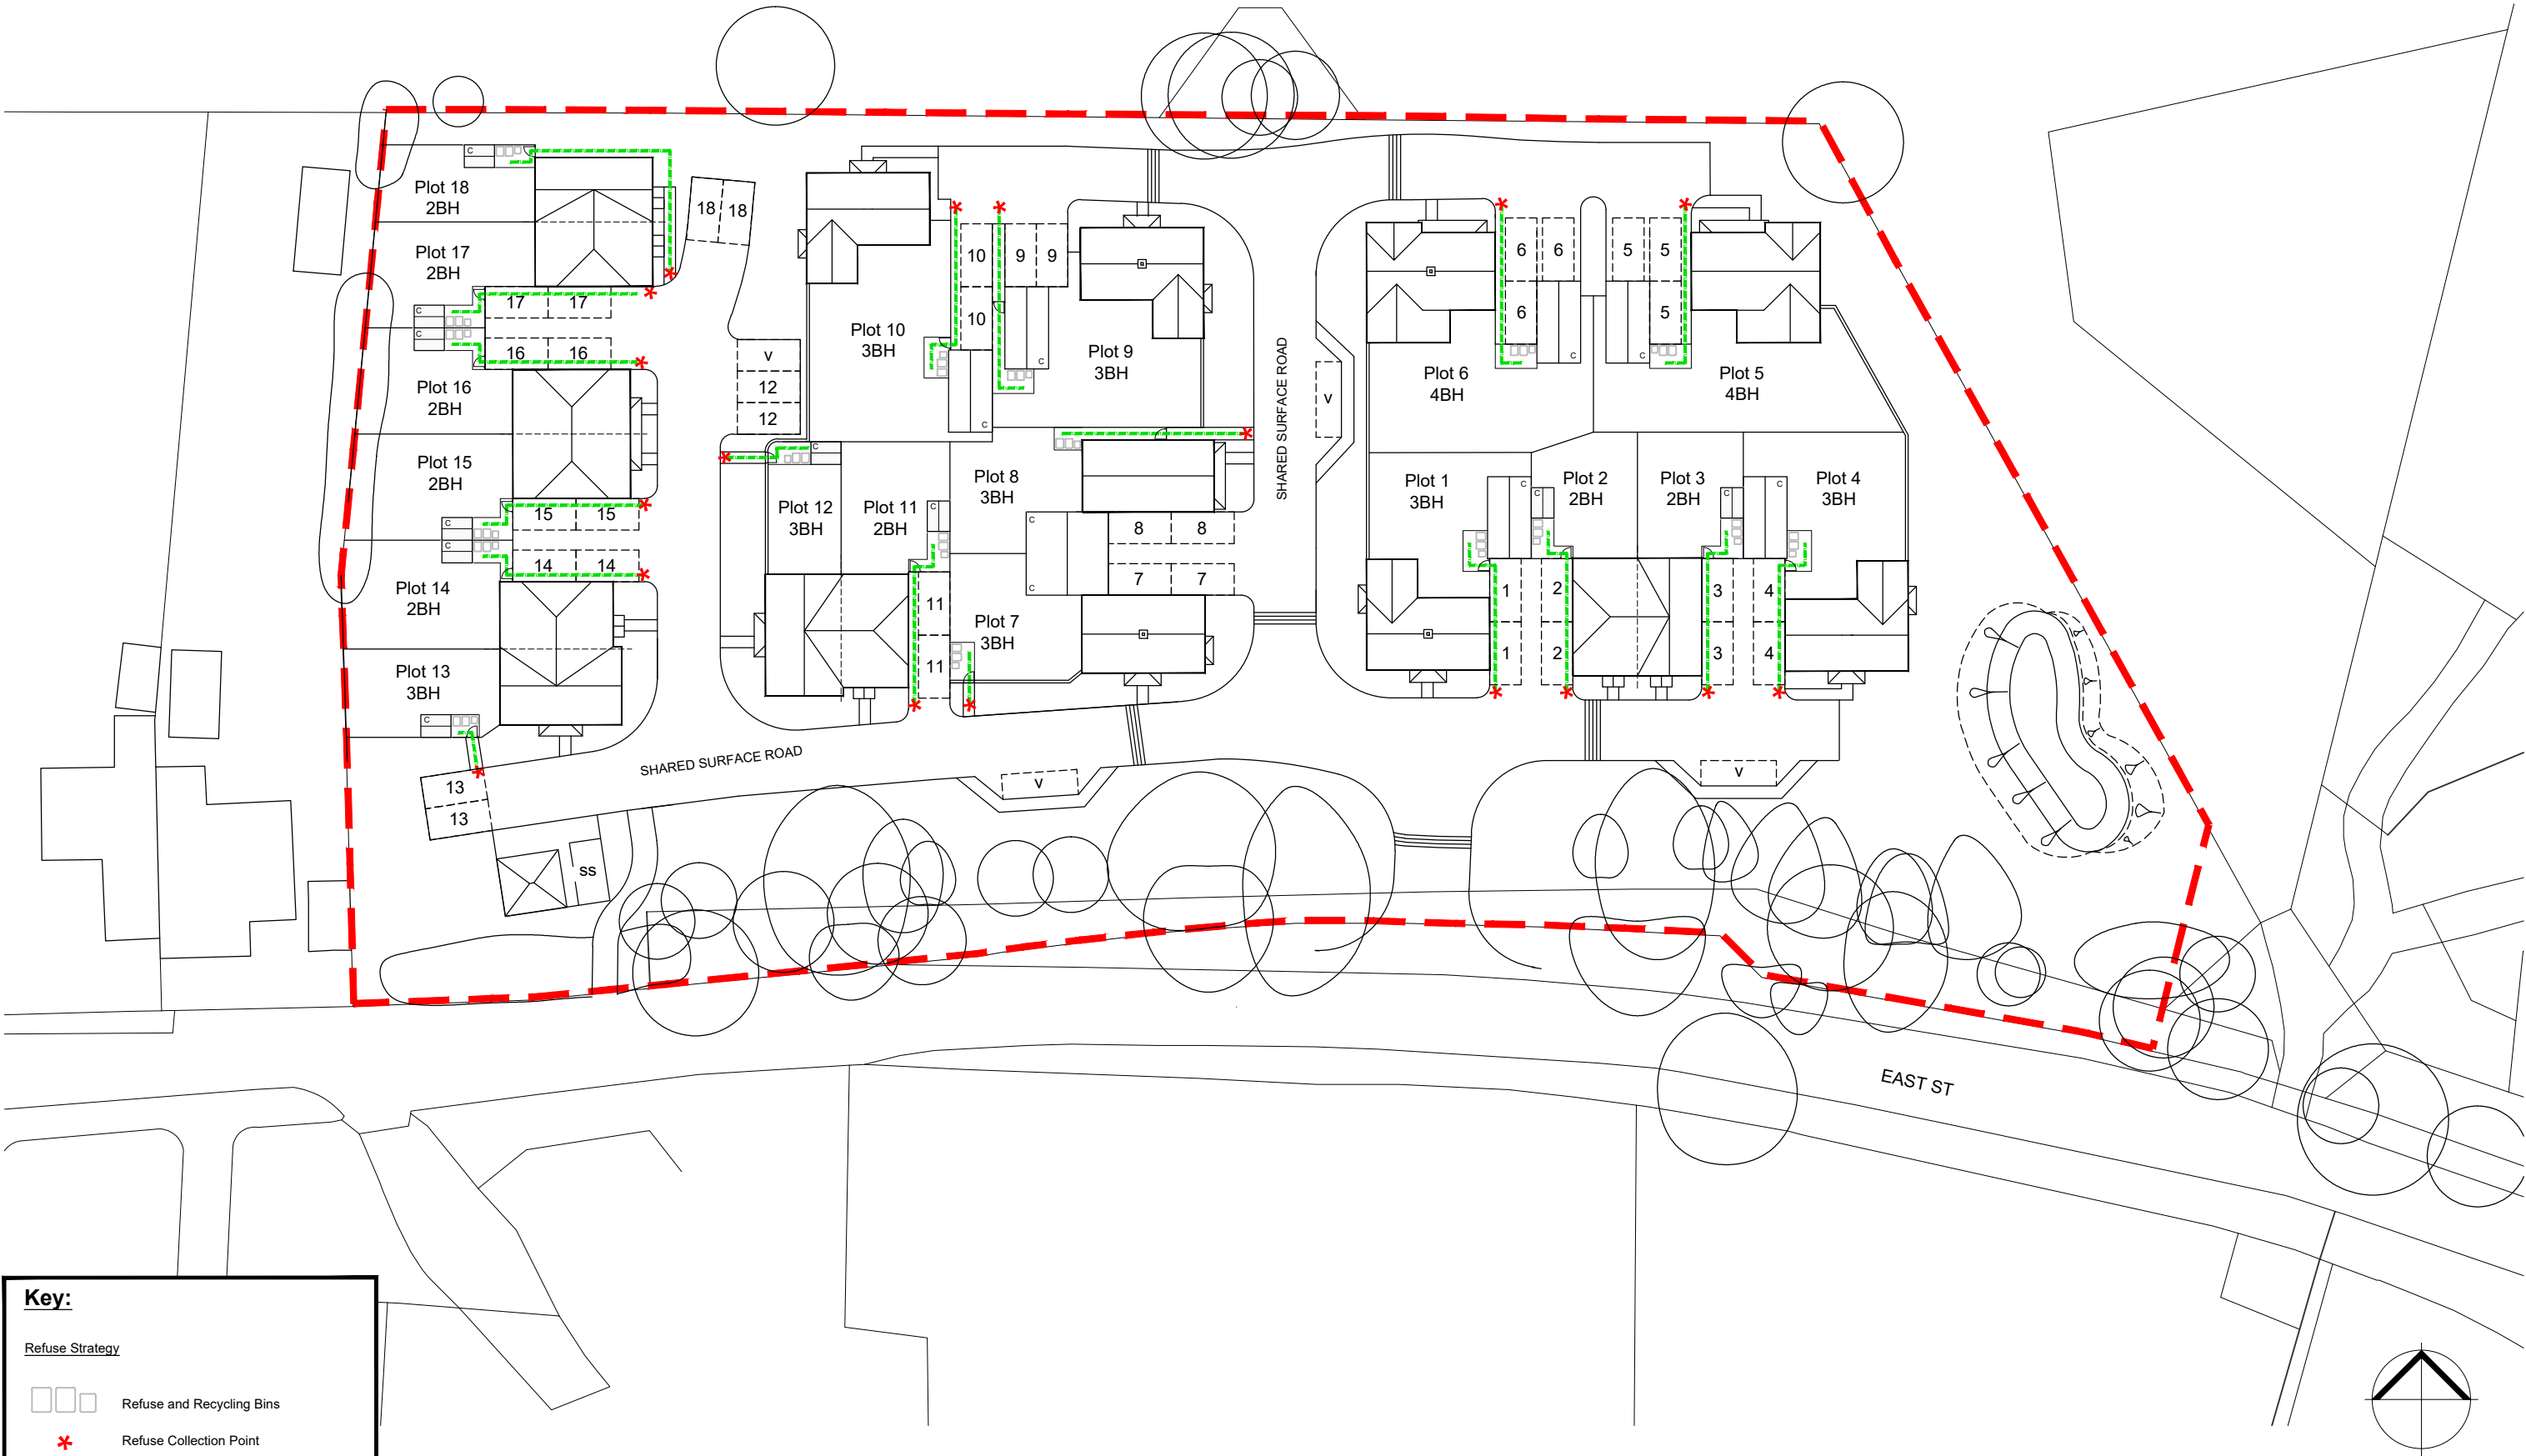

Key:

Refuse Strategy

Refuse and Recycling Bins

Refuse Collection Point

Residents Dragging Distance

Garden Gate

Storage & Cycle Strategy

Secure Timber Shed

Cycle Storage

Client's Name
Devine Homes

Job Title
East Street, Rusper

Drawing Title
Detailed Layout

Scale
1:500 @ A3

Drawn GP	Checked PA	Date 26.11.24
Job No 7522	Drawing No PL-04	Rev A
Status		

APPROVAL

A 20.02.25 Planning Application		GP PA
Rev	Date	Revision Details
Dr	Ch	

ECE Architecture
www.ecearchitecture.com

London: 76 Great Suffolk Street, London, SE1 0BL
T 0207 928 2773 E london@ecearchitecture.com
Sussex: 64 - 68 Brighton Road, Worthing, West Sussex, BN11 2BN
T 01903 248777 E sussex@ecearchitecture.com
Bristol: Westworks, Beacon Tower, Colston Street, Bristol, BS1 4XE
T 0117 214 1101 E bristol@ecwestworks.com